



420 kV Sauda - Lyse

- Helikopter- og baseplass
- Ny ledning
- Eksisterende ledning
- Ledning rives
- Bilveg, eksisterende
- - - Ny bilveg
- Traktorveg, eksisterende
- - - Terrengkjøring graver

UTM 32N WGS84 1:20 000

0 250 500 750 Meter



Statnett

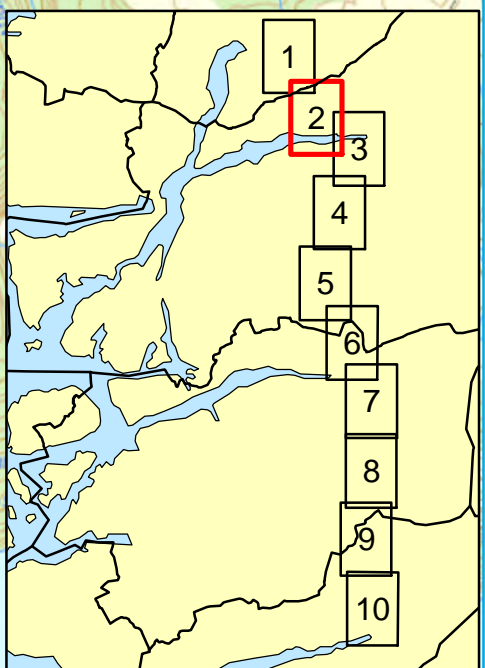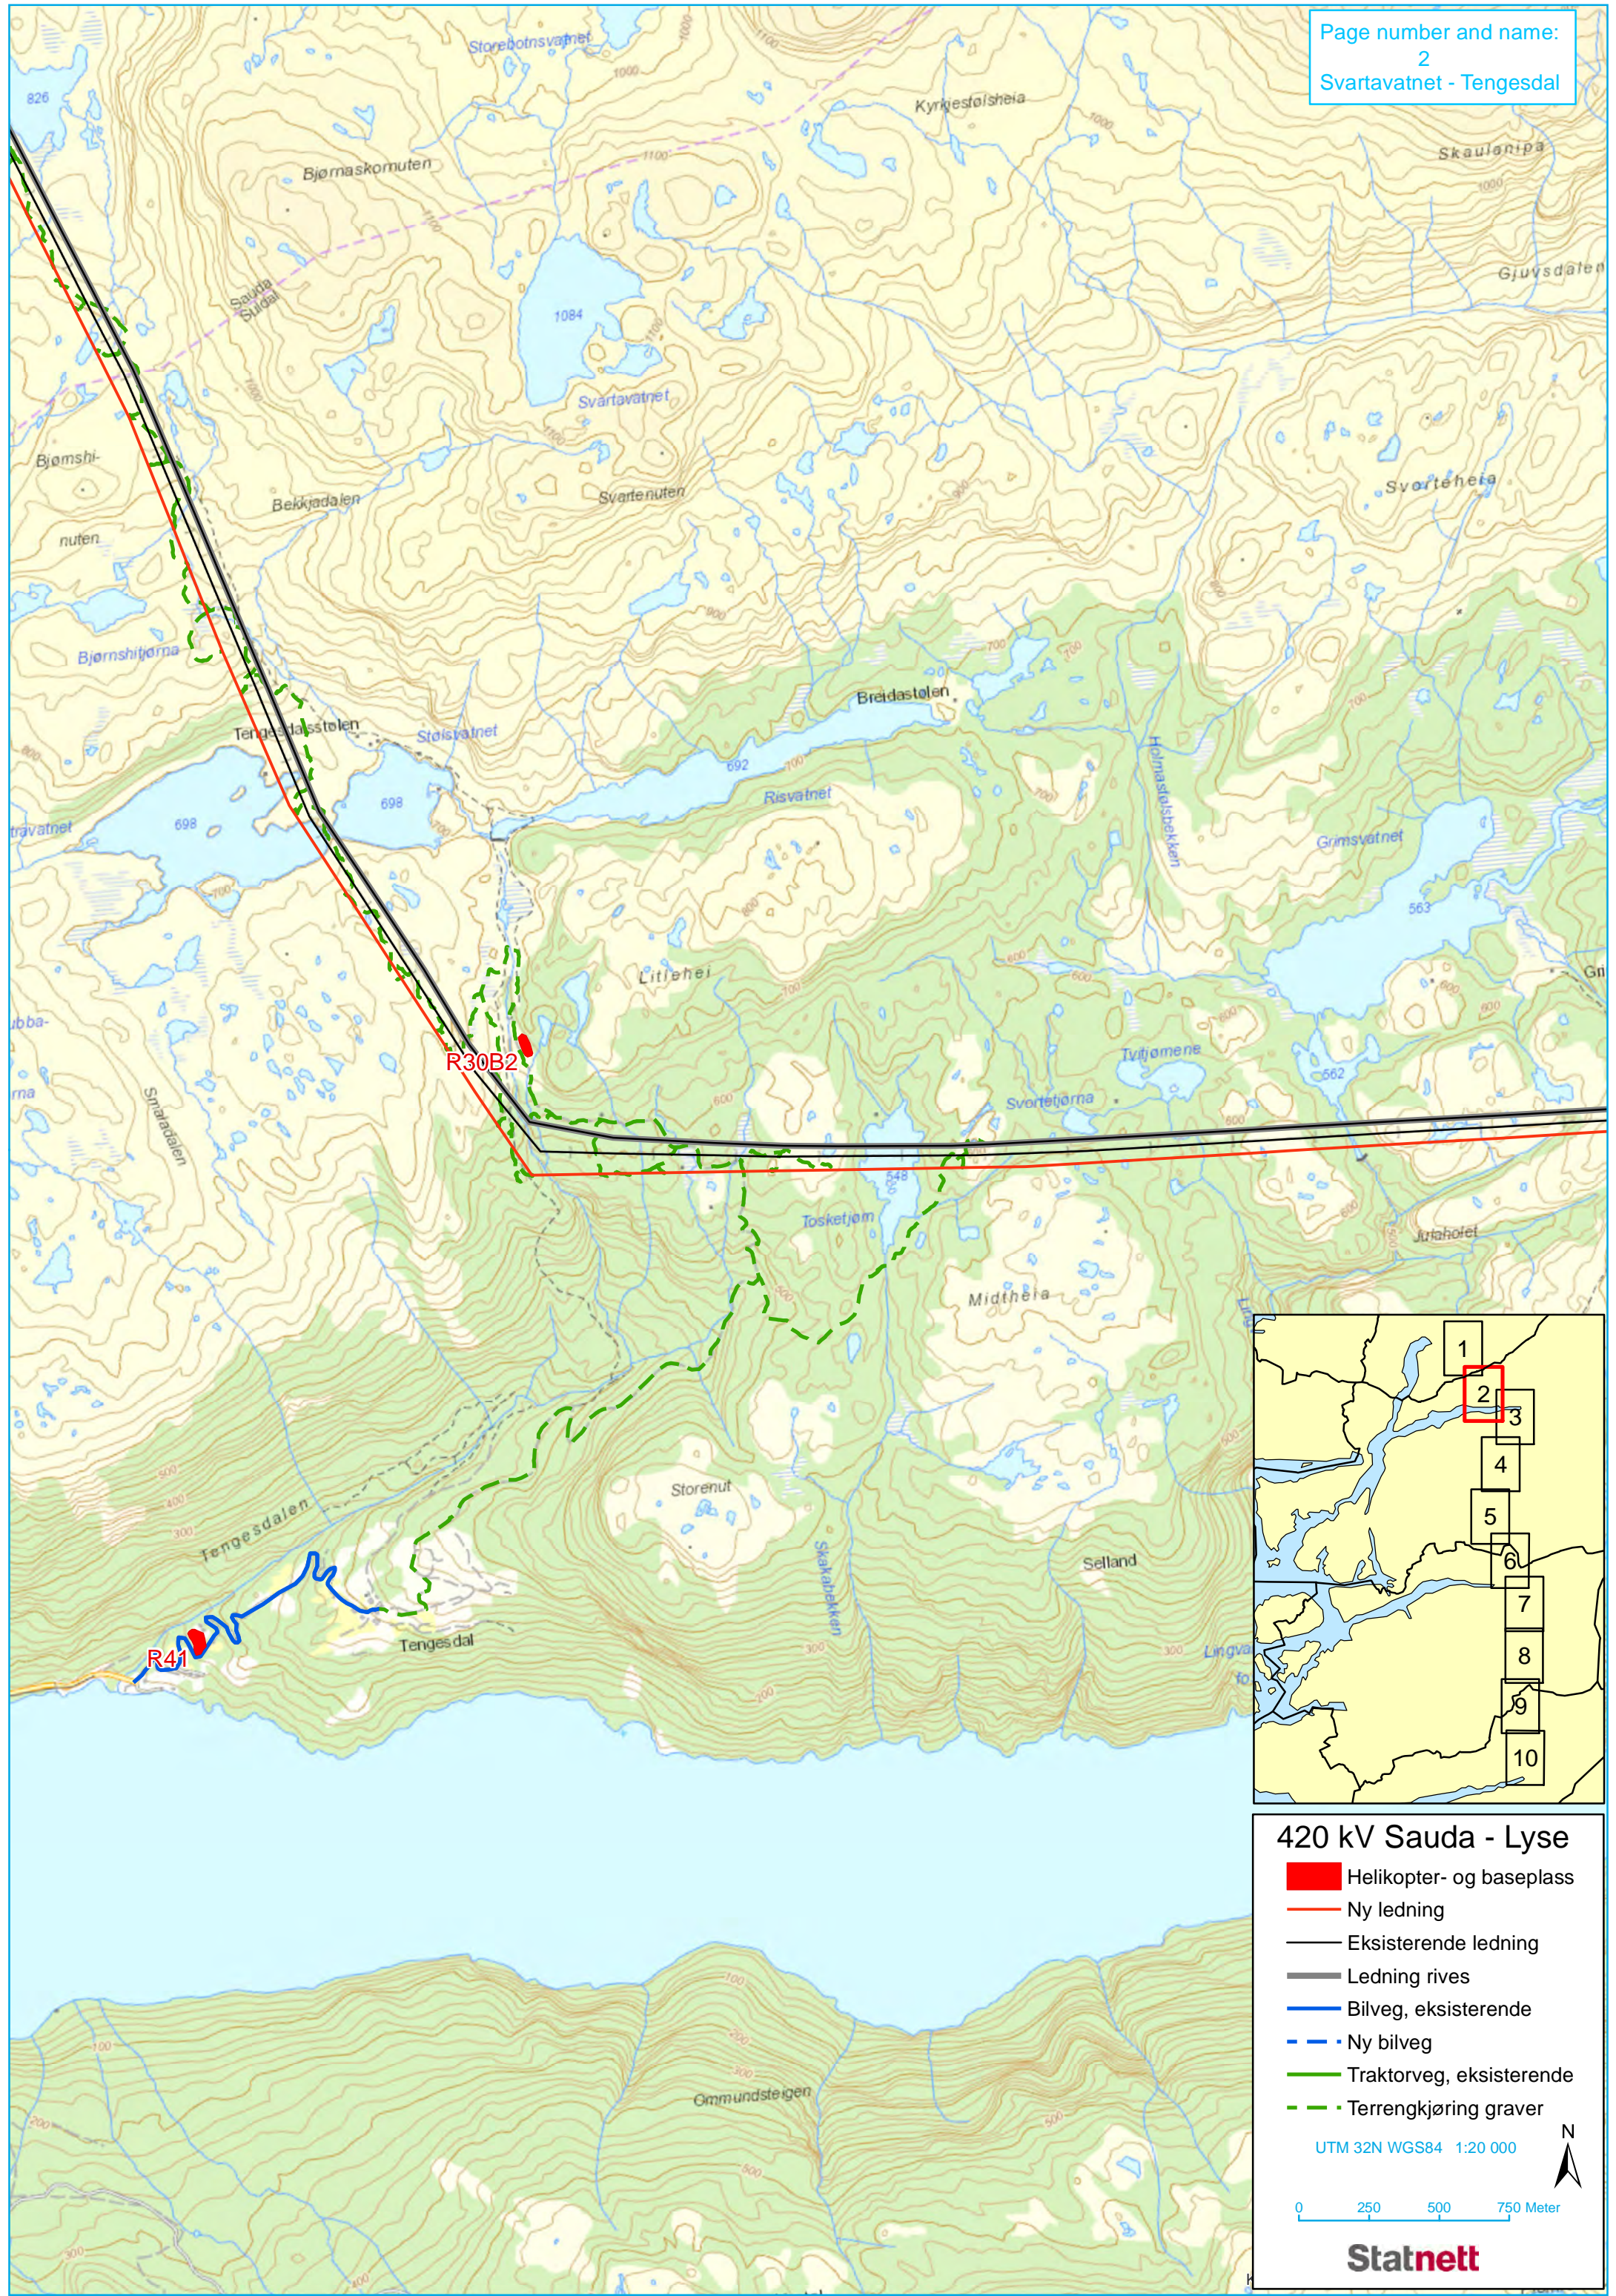

- 420 kV Sauda - Lyse**
- Helikopter- og baseplass
 - Ny ledning
 - Eksisterende ledning
 - Ledning rives
 - Bilveg, eksisterende
 - - - Ny bilveg
 - Traktorveg, eksisterende
 - - - Terrengekjøring graver

UTM 32N WGS84 1:20 000

0 250 500 750 Meter

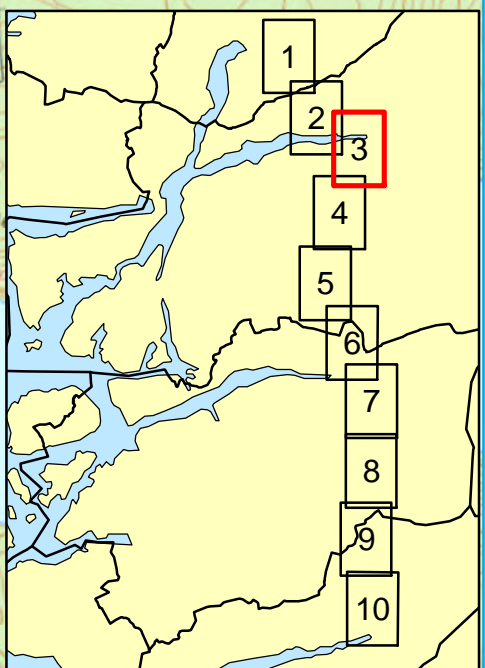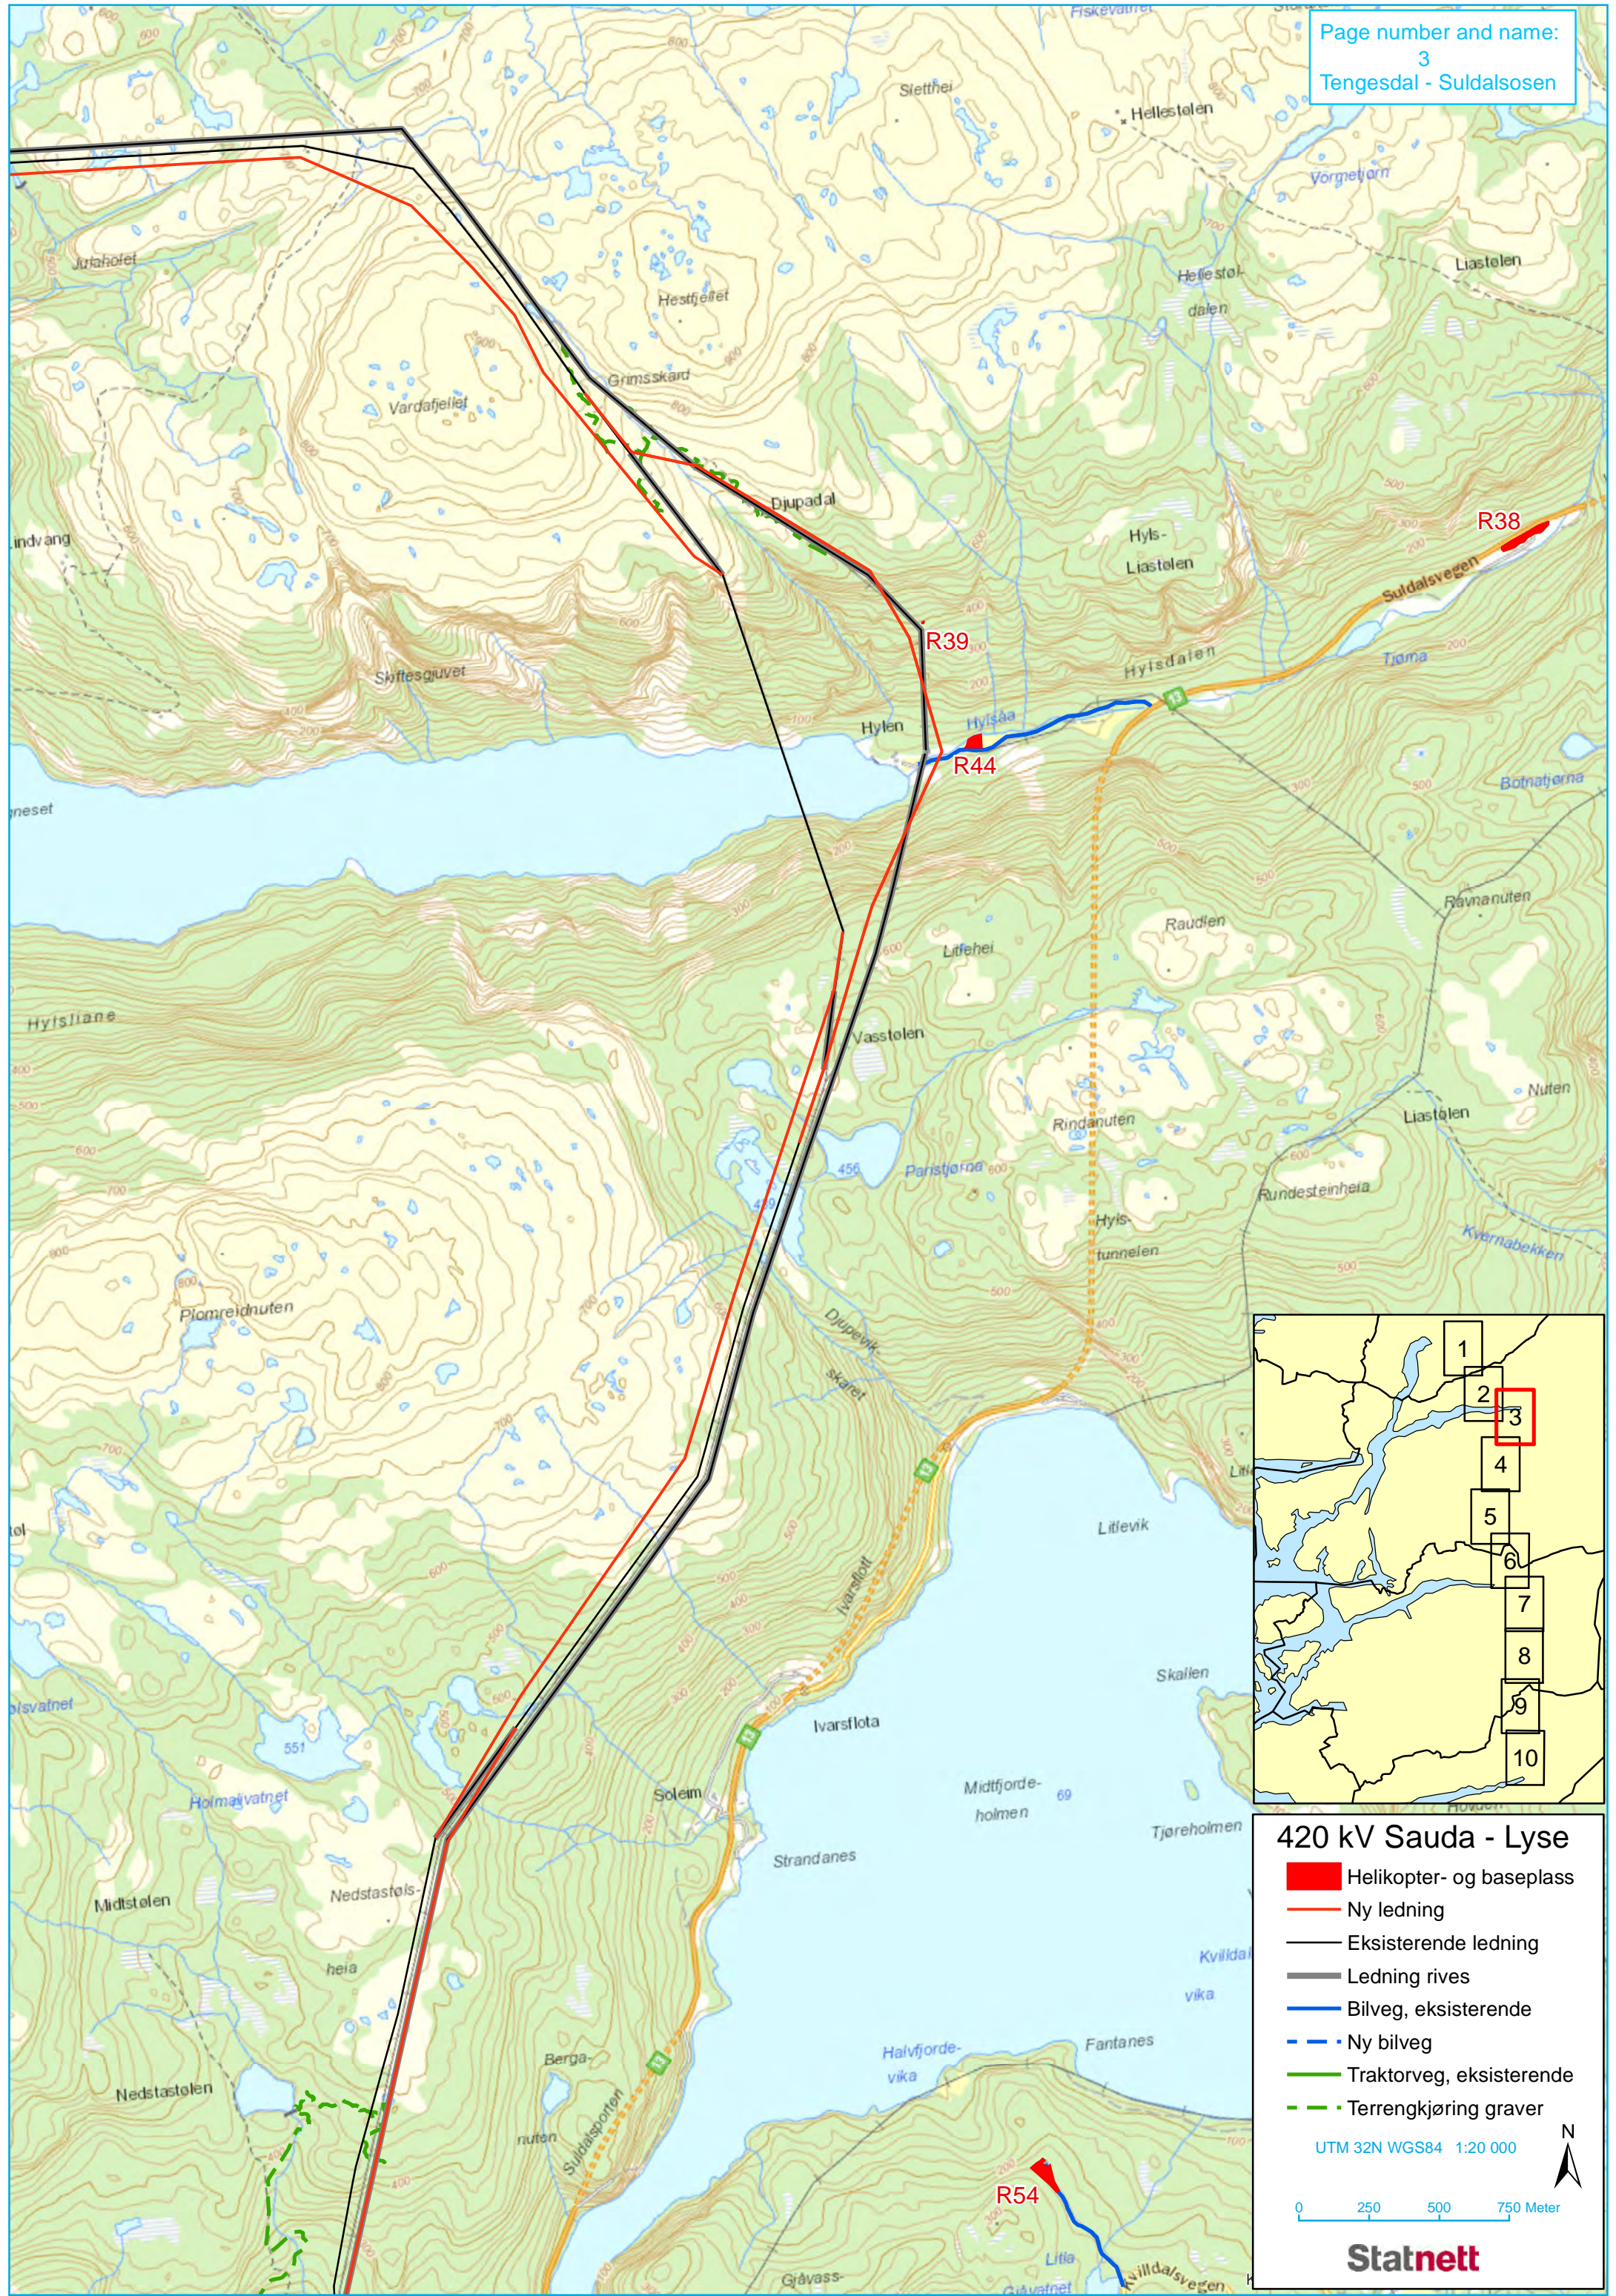



420 kV Sauda - Lyse

- Helikopter- og baseplass
- Ny ledning
- Eksisterende ledning
- Ledning rives
- Bilveg, eksisterende
- Ny bilveg
- Traktorveg, eksisterende
- Terrengekjøring graver

UTM 32N WGS84 1:20 000

0 250 500 750 Meter

Statnett

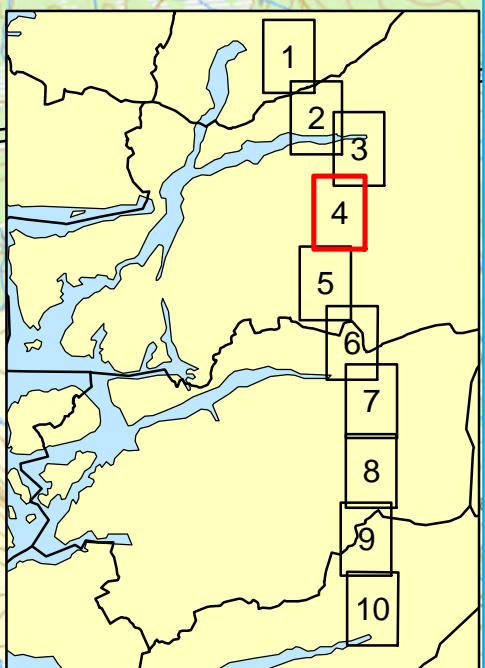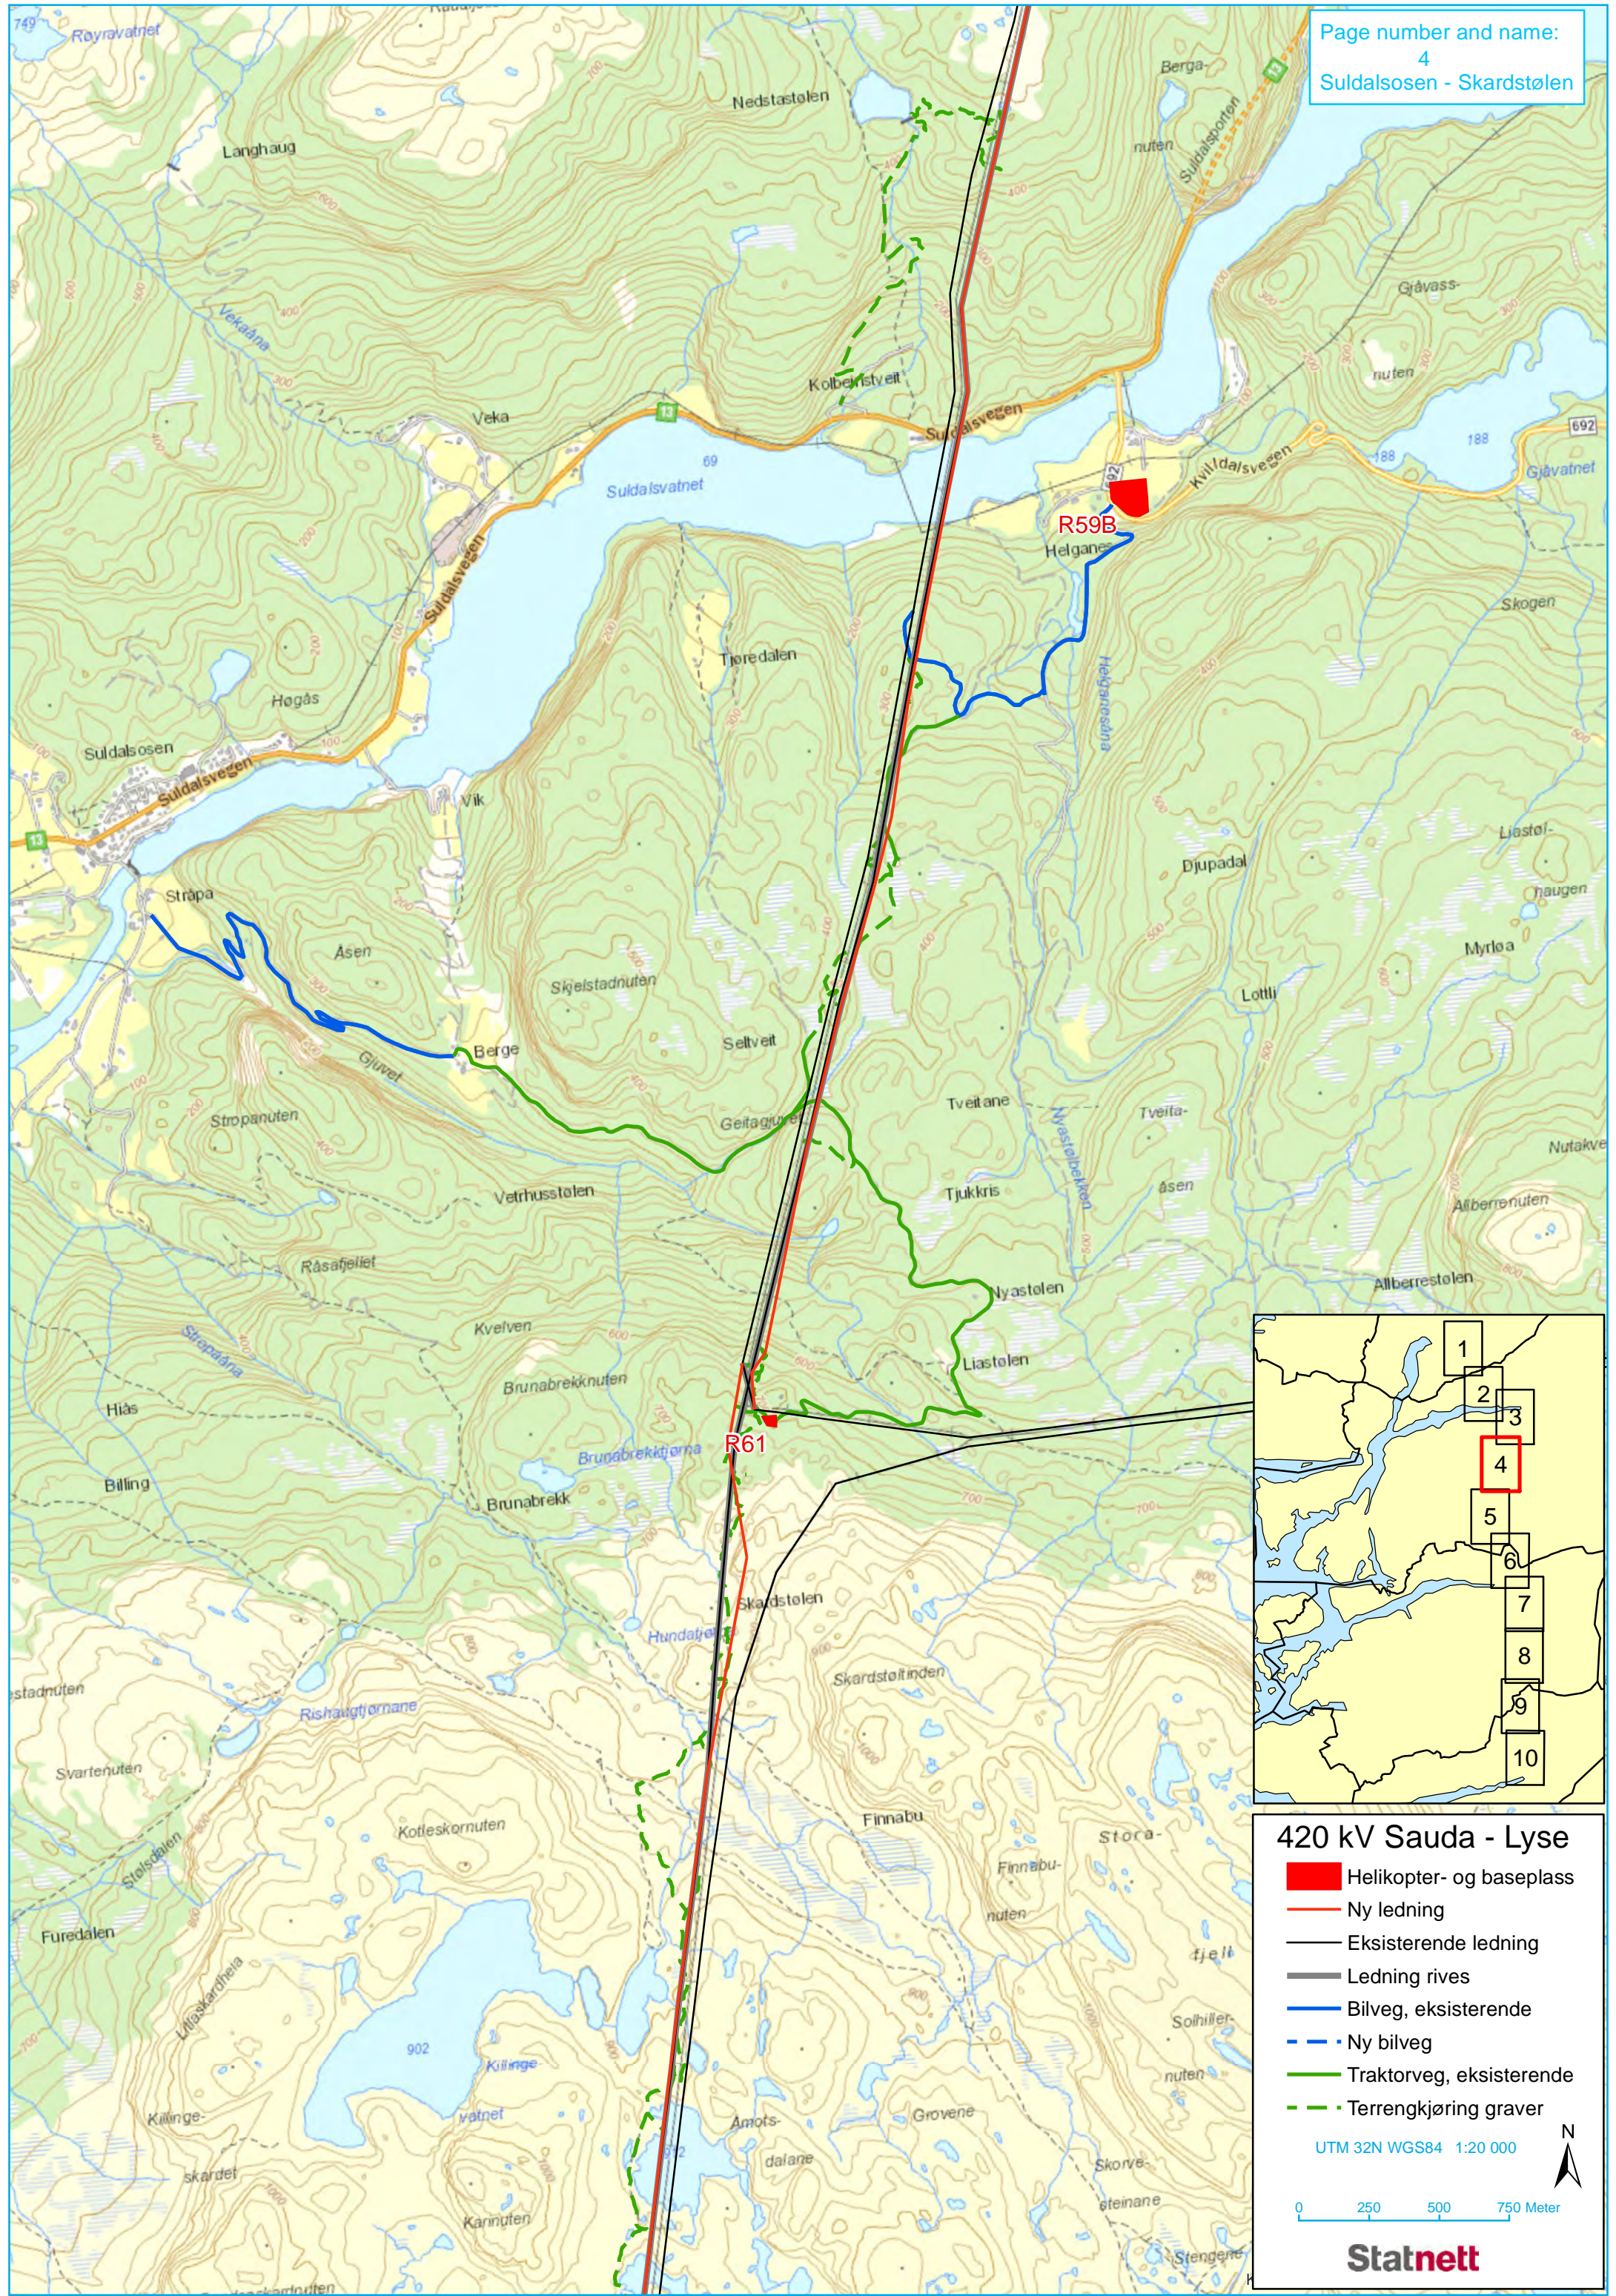



420 kV Sauda - Lyse

- Helikopter- og baseplass
- Ny ledning
- Eksisterende ledning
- Ledning rives
- Bilveg, eksisterende
- - - Ny bilveg
- Traktorveg, eksisterende
- - - Terrengekjøring graver

UTM 32N WGS84 1:20 000

0 250 500 750 Meter

Statnett

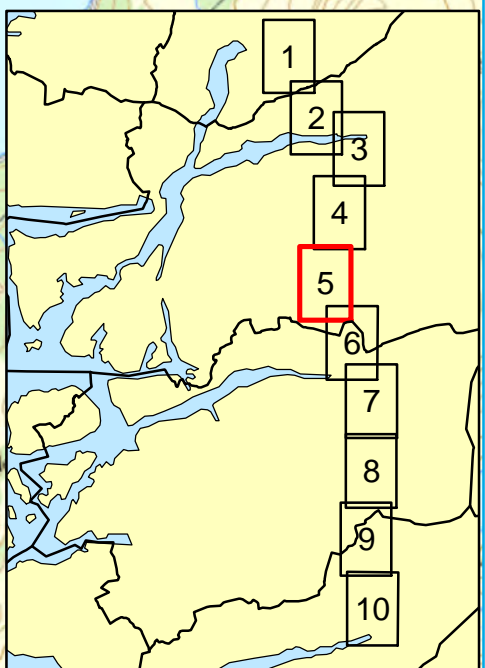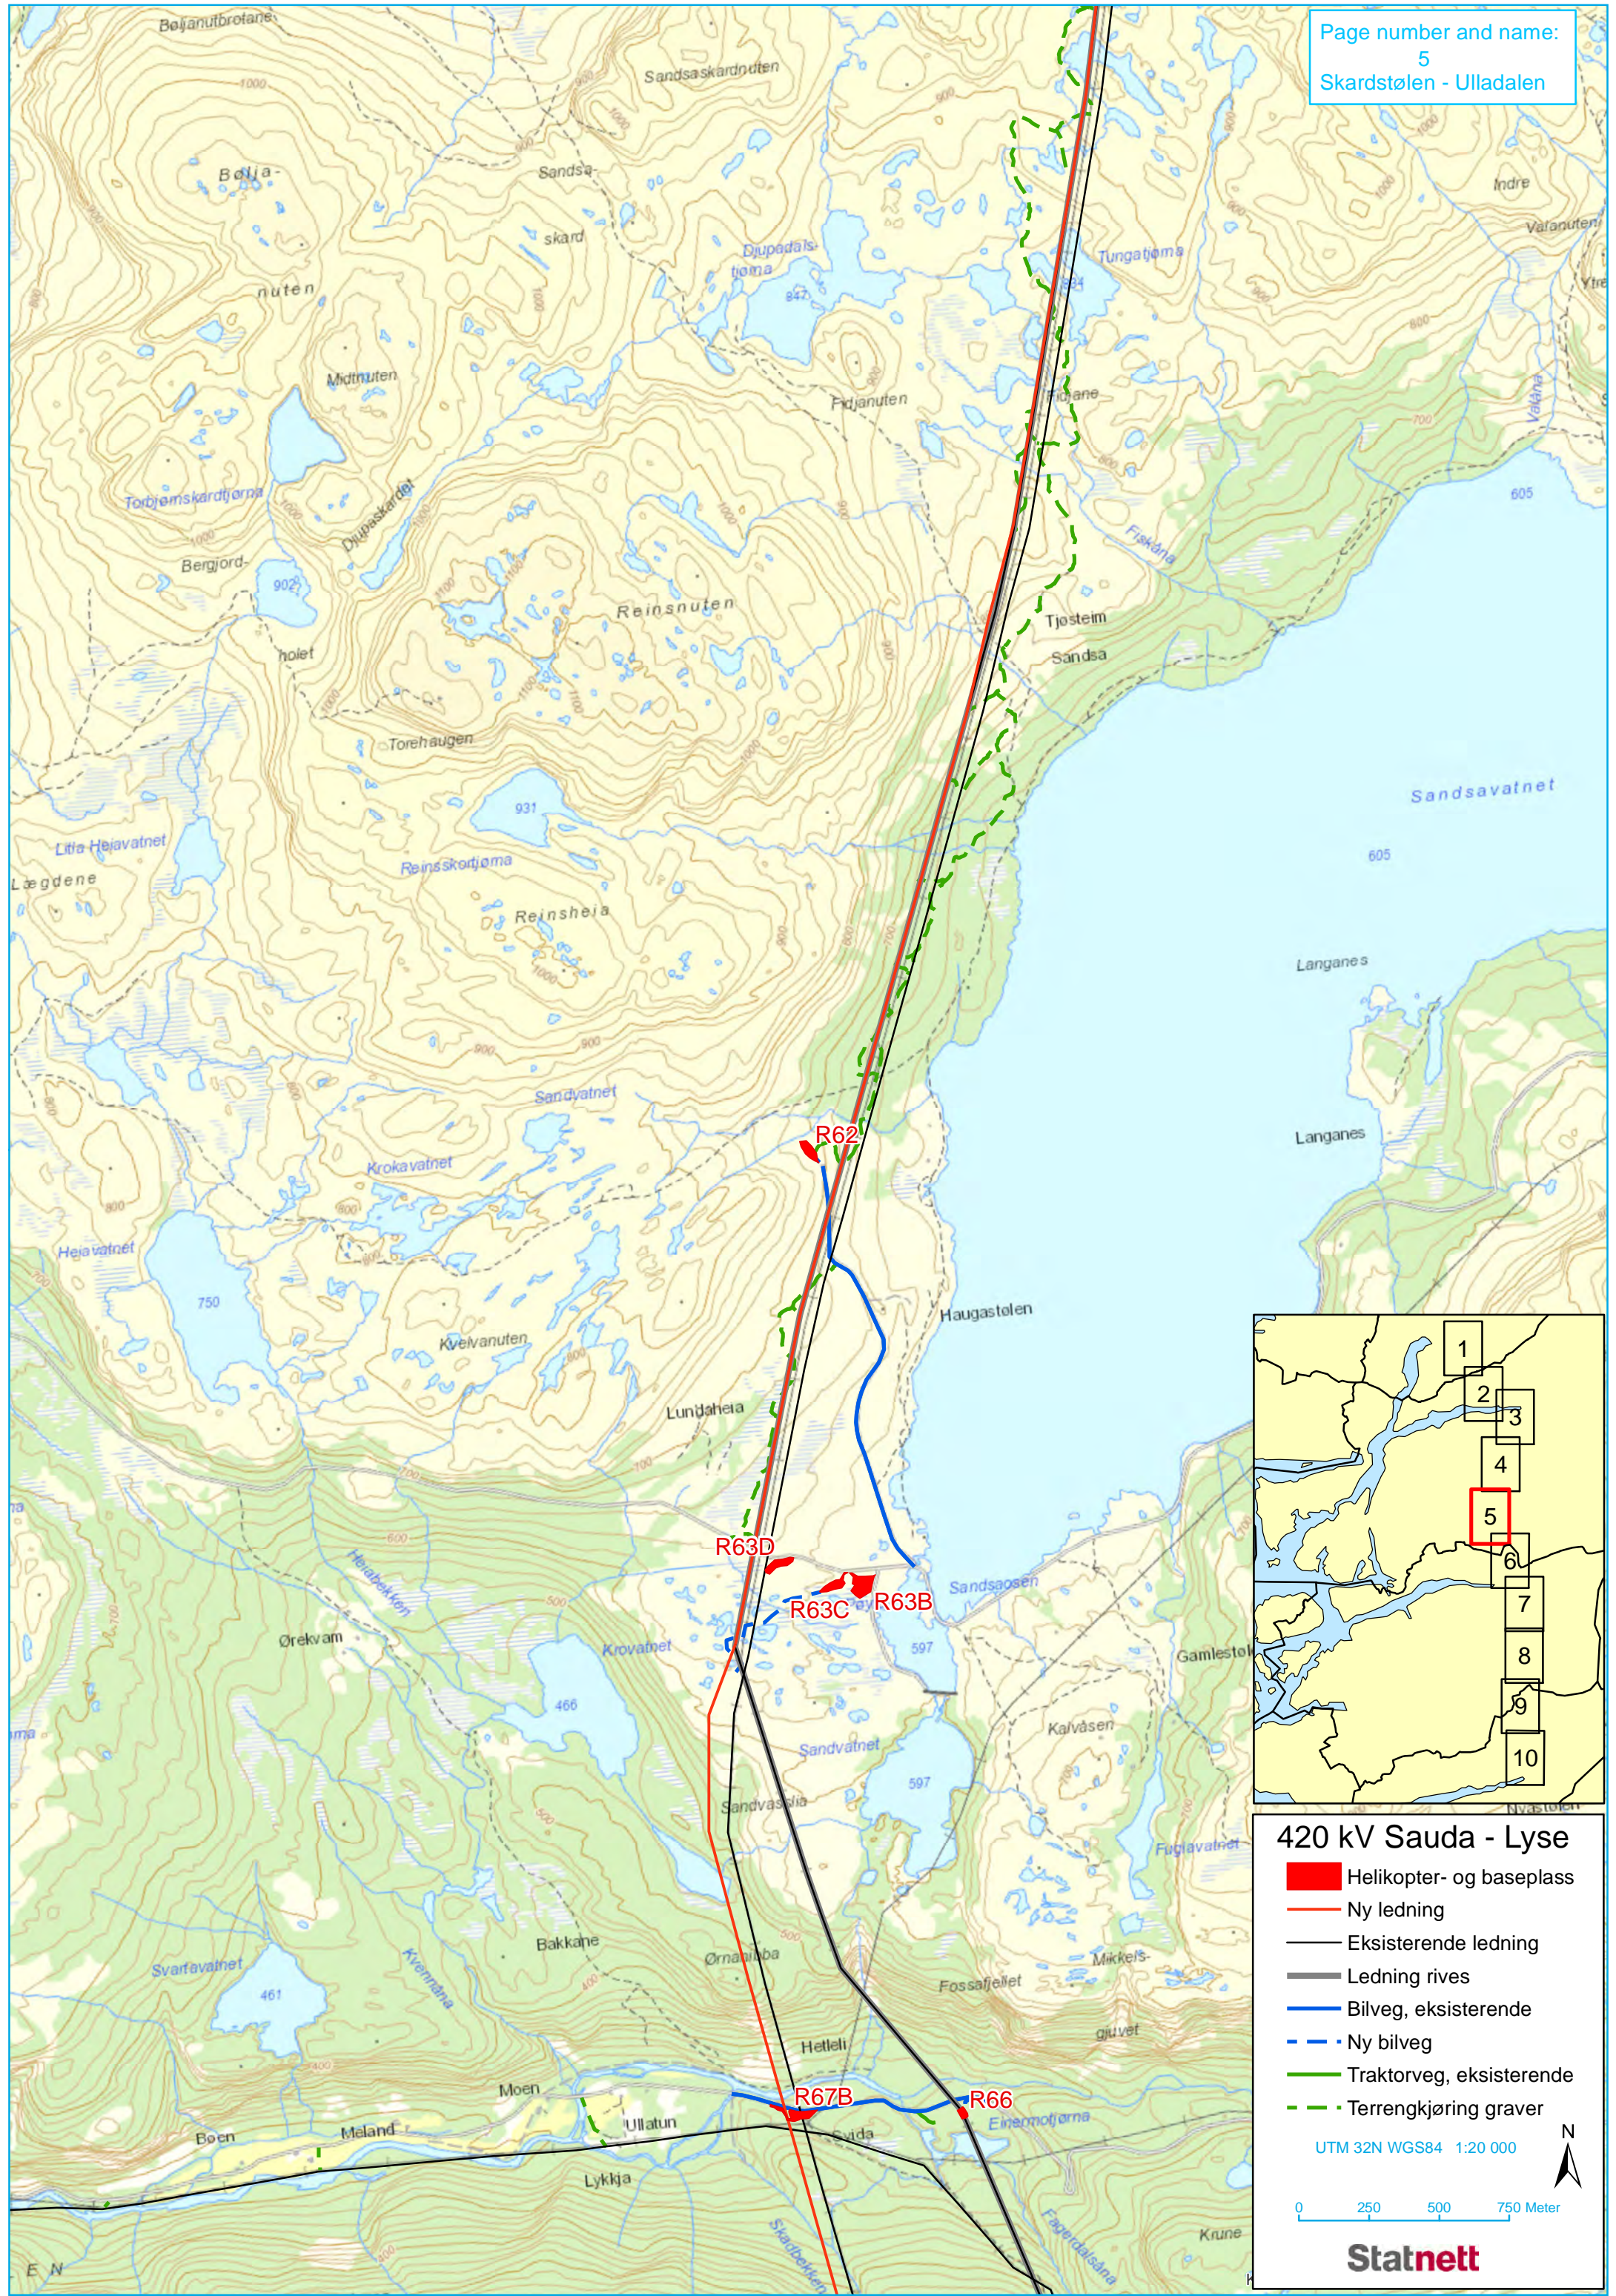



420 kV Sauda - Lyse

- Helikopter- og baseplass
- Ny ledning
- Eksisterende ledning
- Ledning rives
- Bilveg, eksisterende
- - - Ny bilveg
- Traktorveg, eksisterende
- - - Terrengekjøring graver

UTM 32N WGS84 1:20 000

0 250 500 750 Meter

Statnett

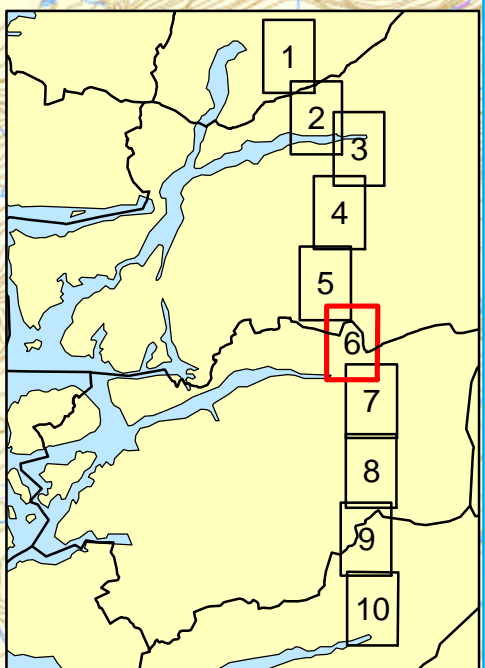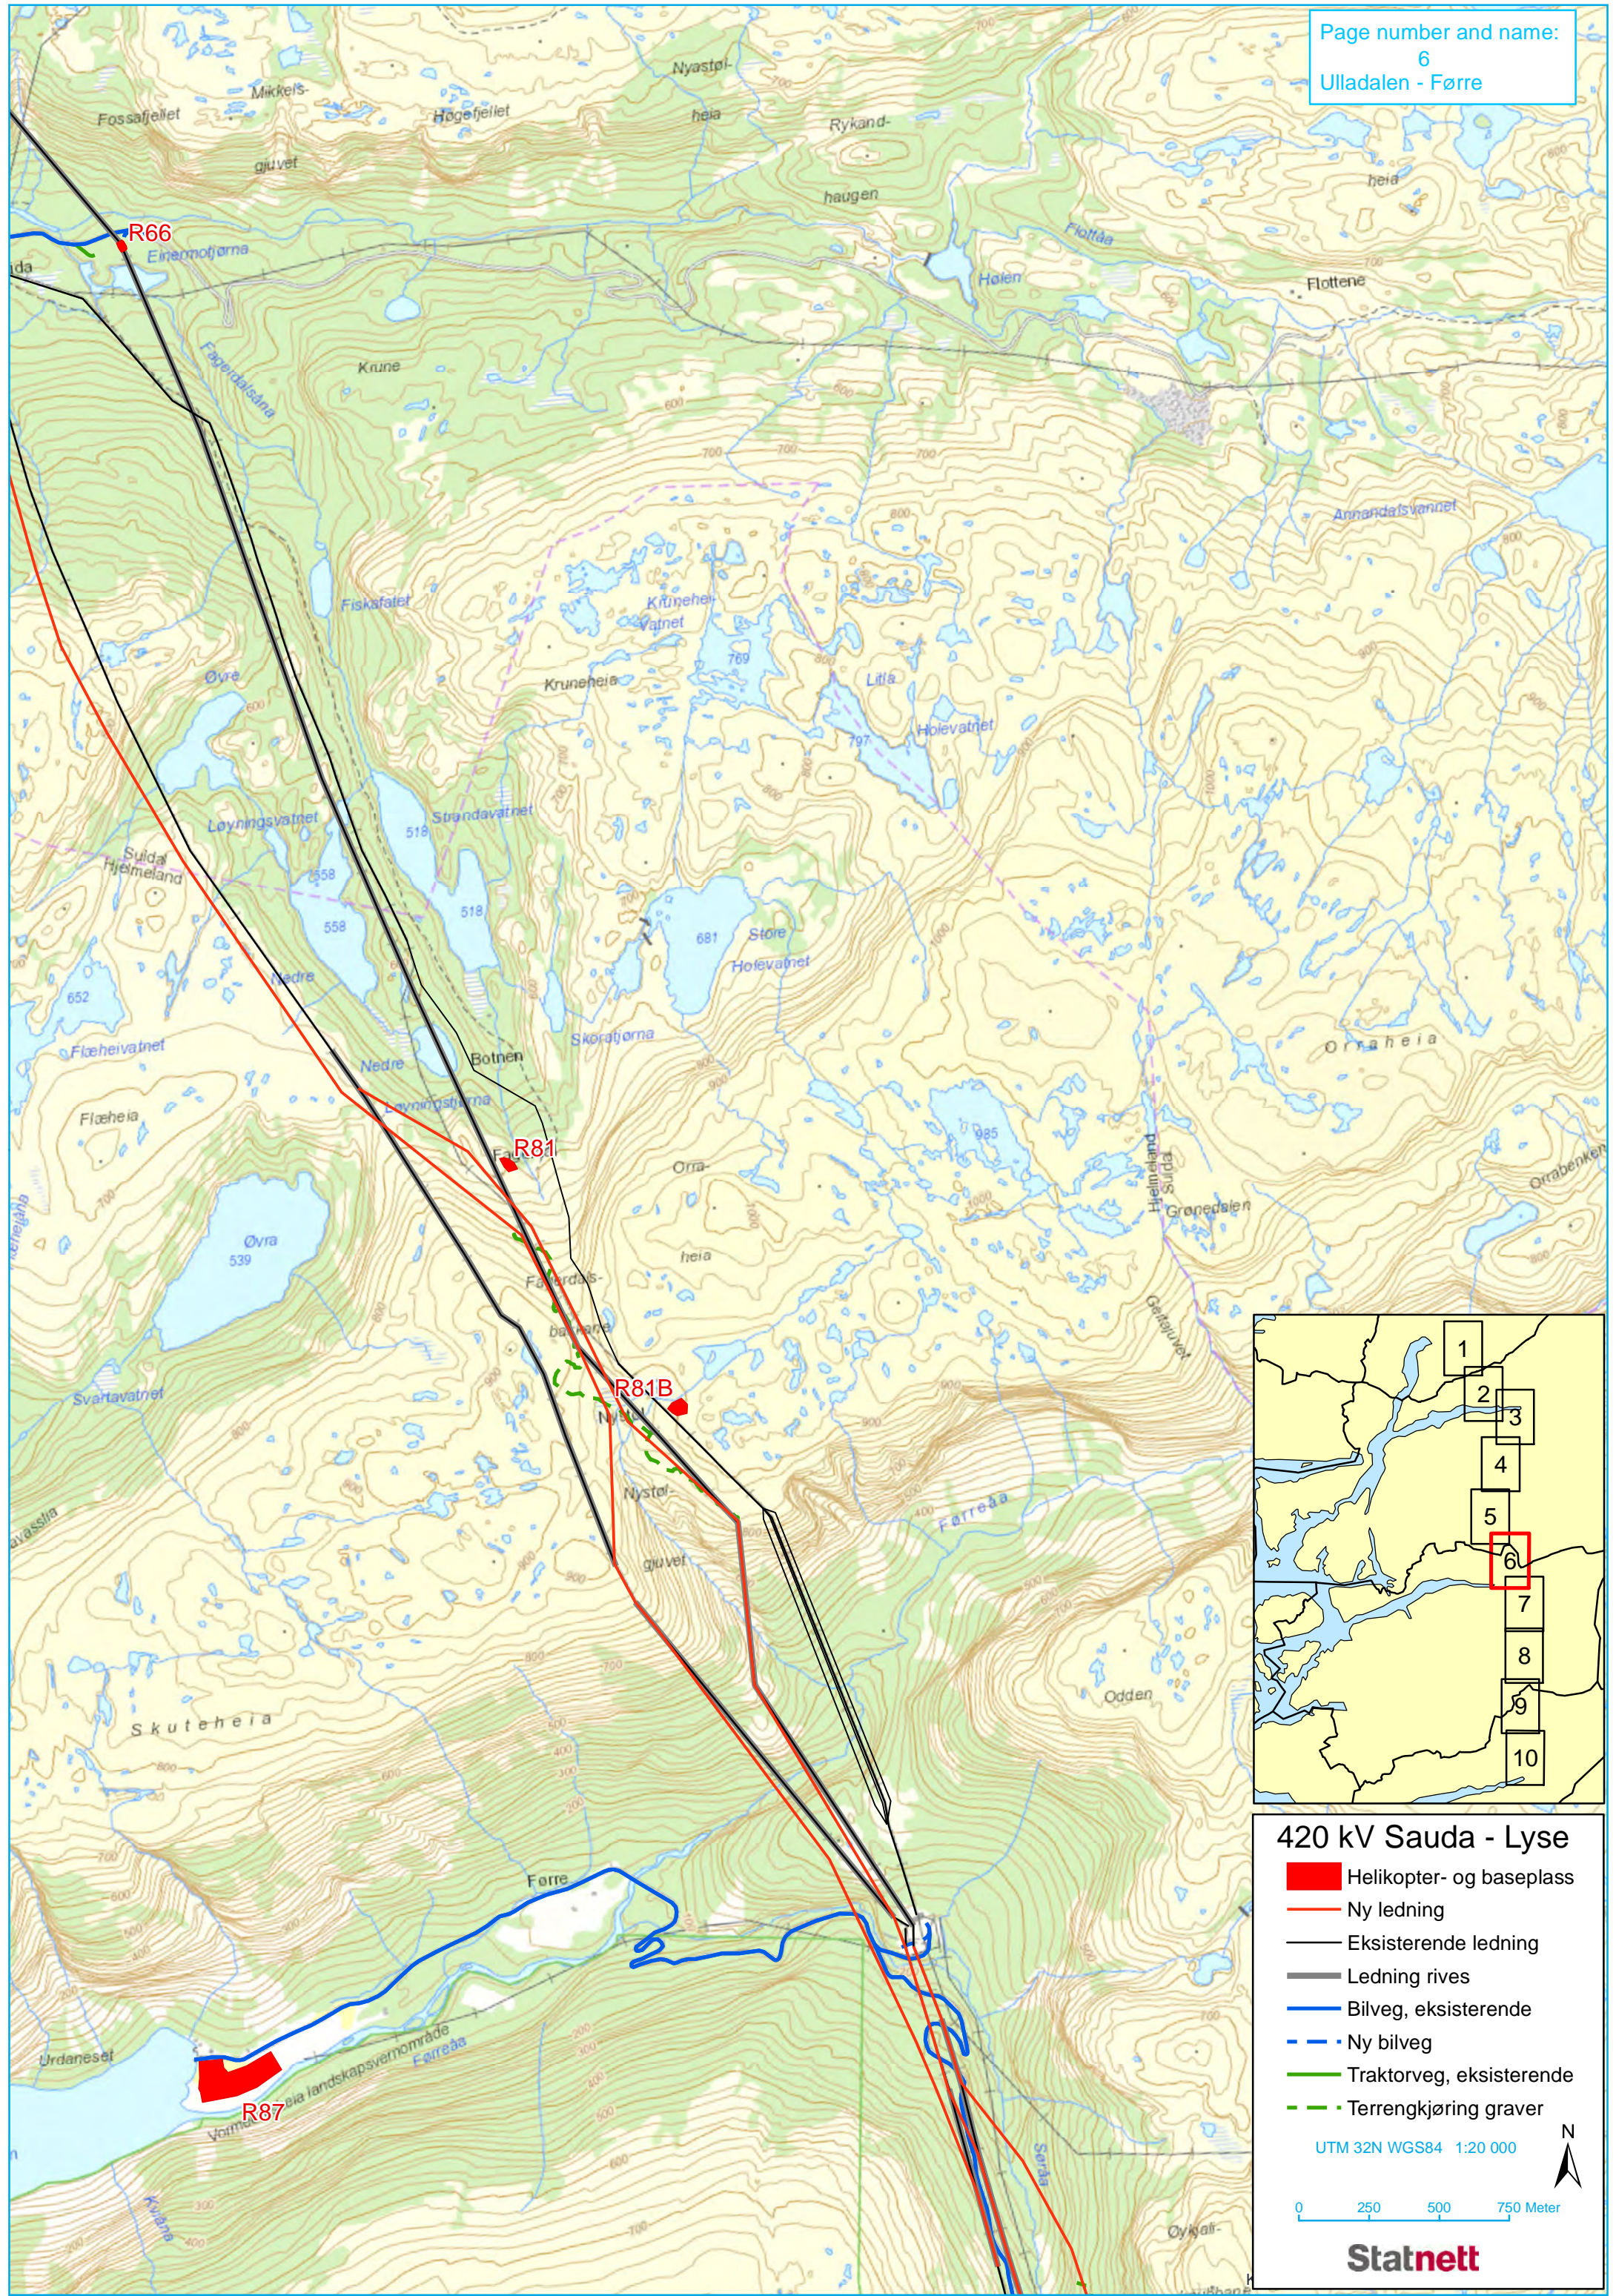



420 kV Sauda - Lyse

- Helikopter- og baseplass
- Ny ledning
- Eksisterende ledning
- Ledning rives
- Bilveg, eksisterende
- - - Ny bilveg
- Traktorveg, eksisterende
- - - Terrengekjøring graver

UTM 32N WGS84 1:20 000

0 250 500 750 Meter

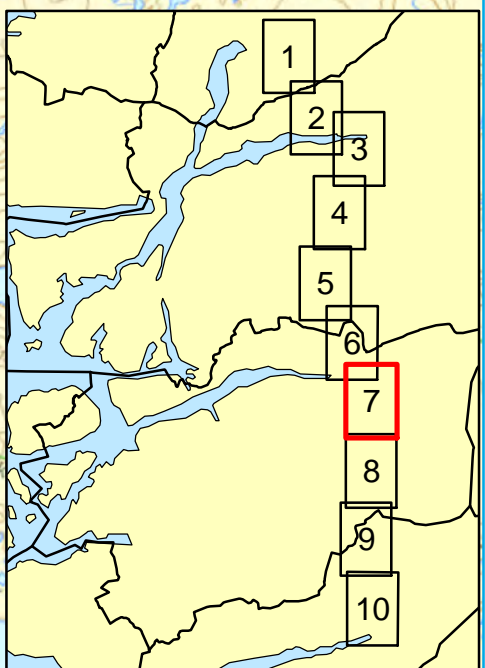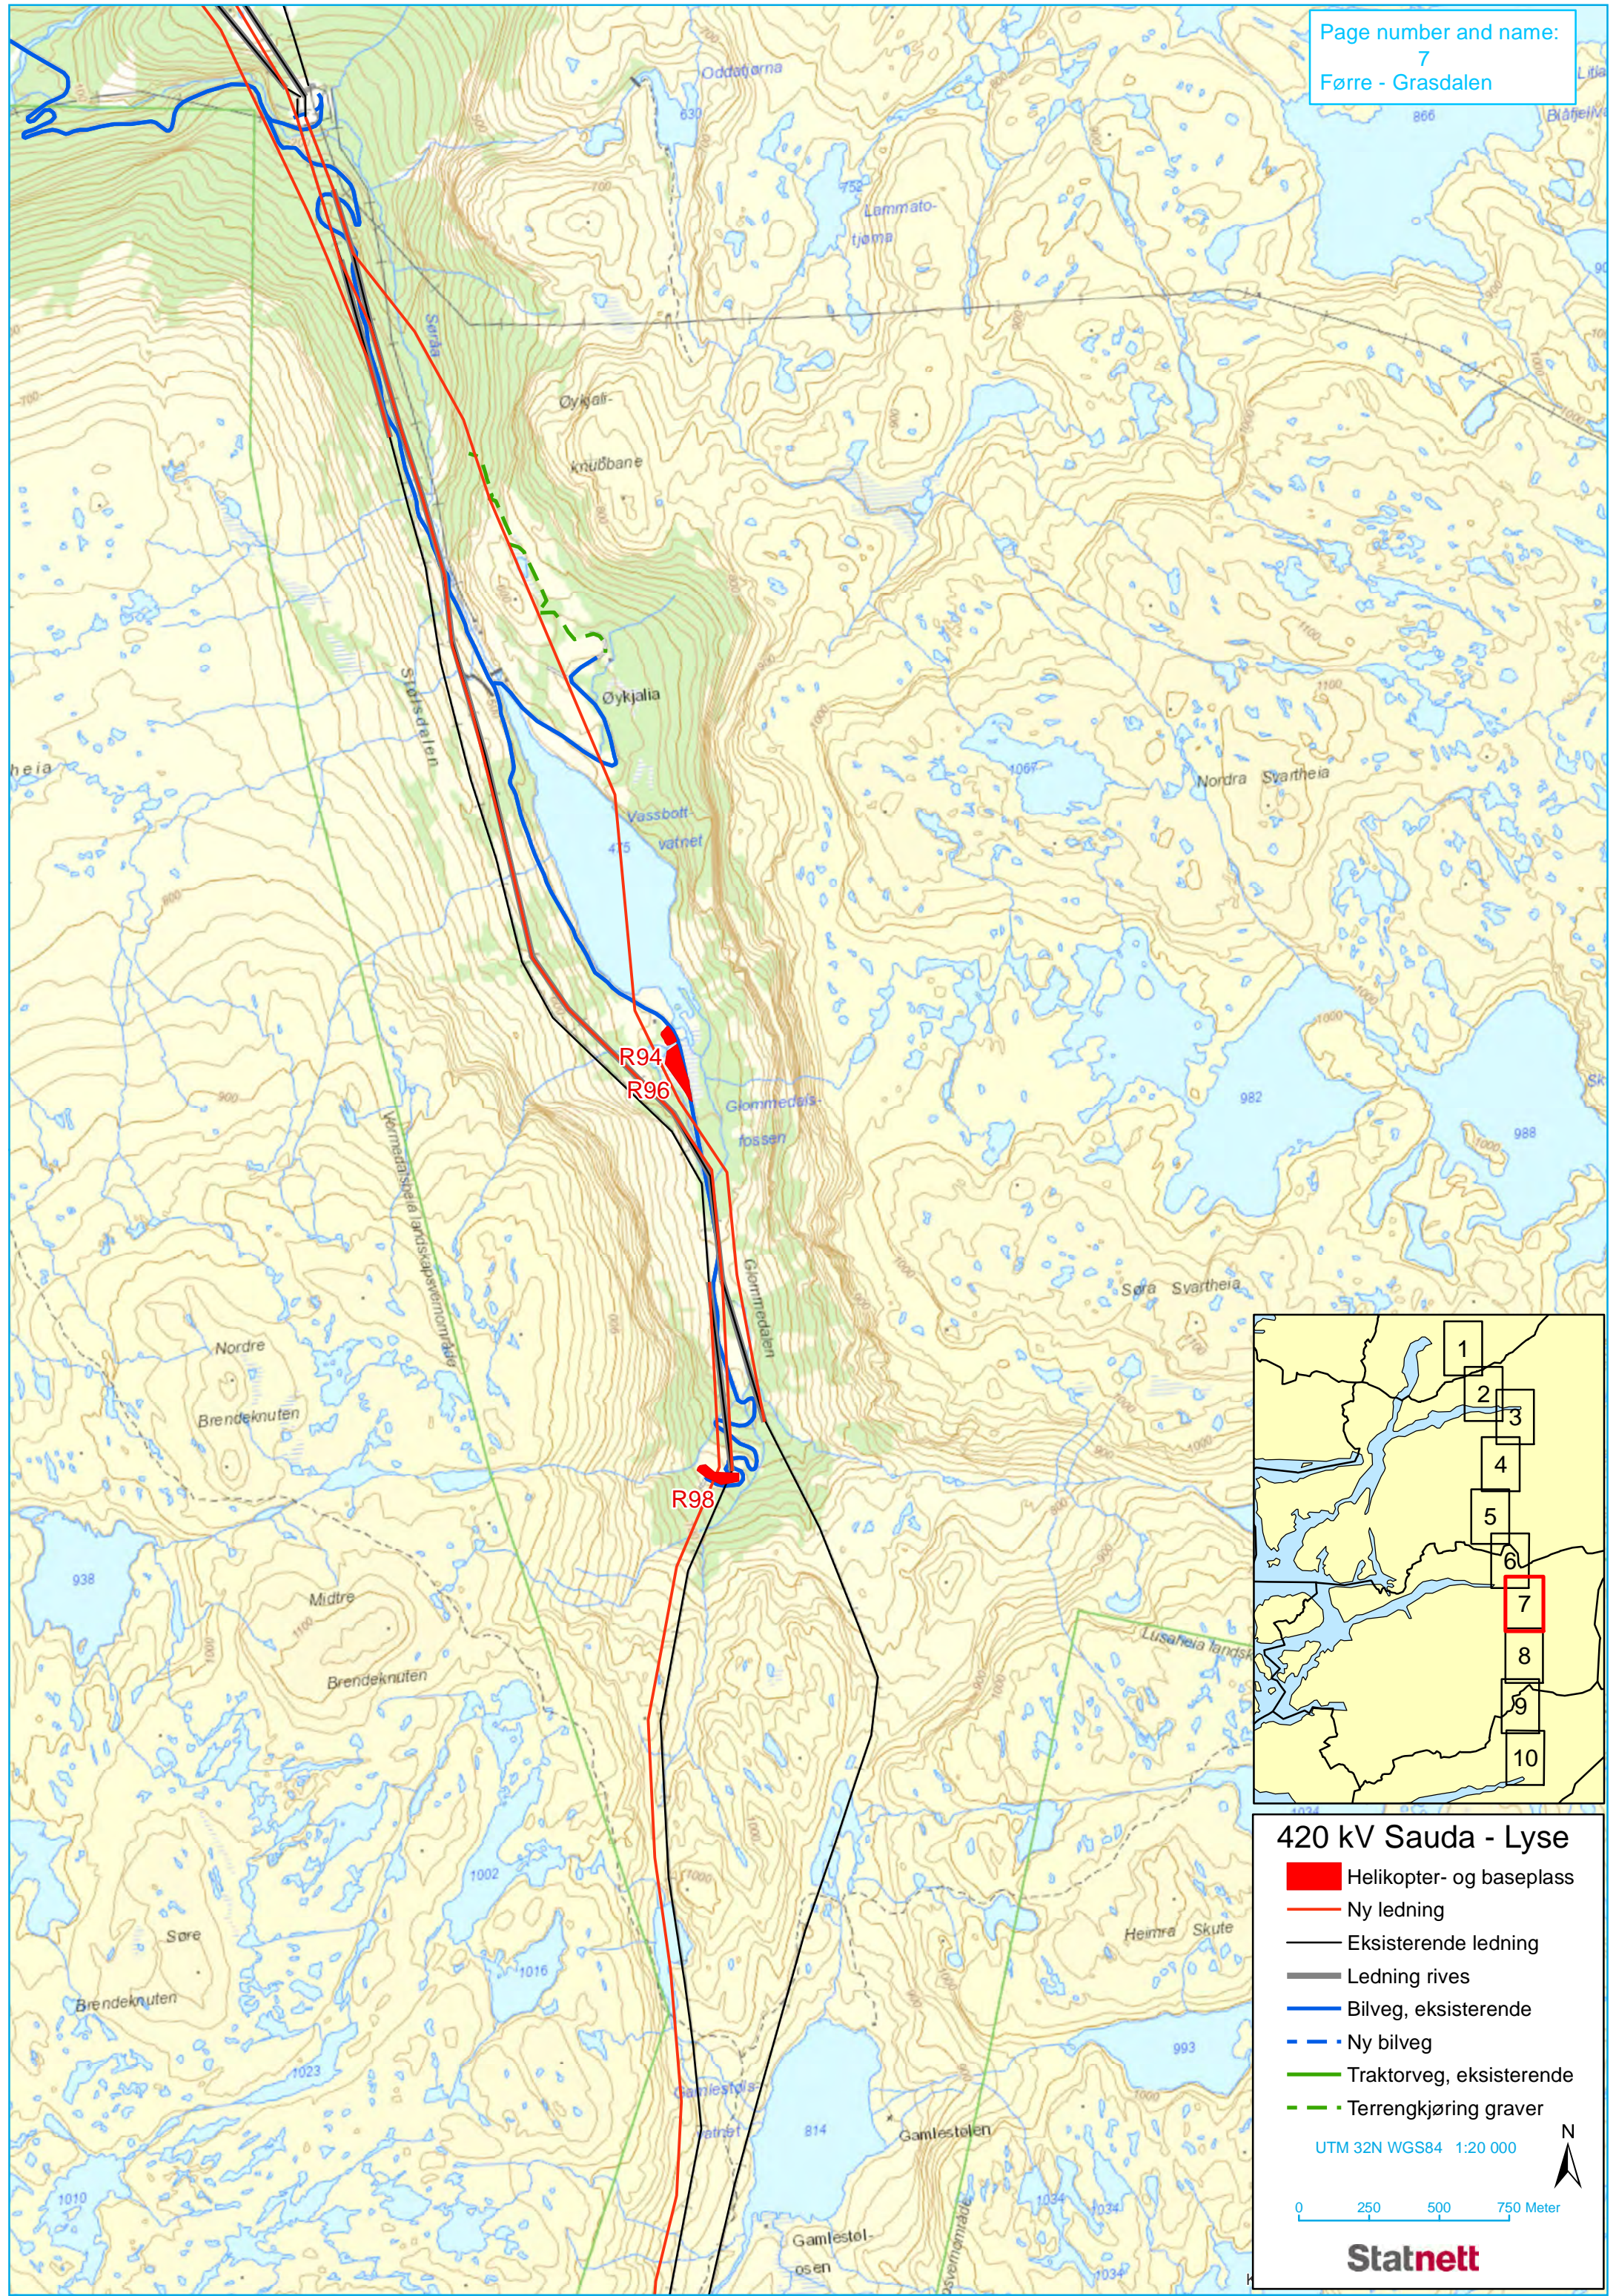

Statnett





420 kV Sauda - Lyse

- Helikopter- og baseplass
- Ny ledning
- Eksisterende ledning
- Ledning rives
- Bilveg, eksisterende
- - Ny bilveg
- Traktorveg, eksisterende
- - Terrengekjøring graver

UTM 32N WGS84 1:20 000



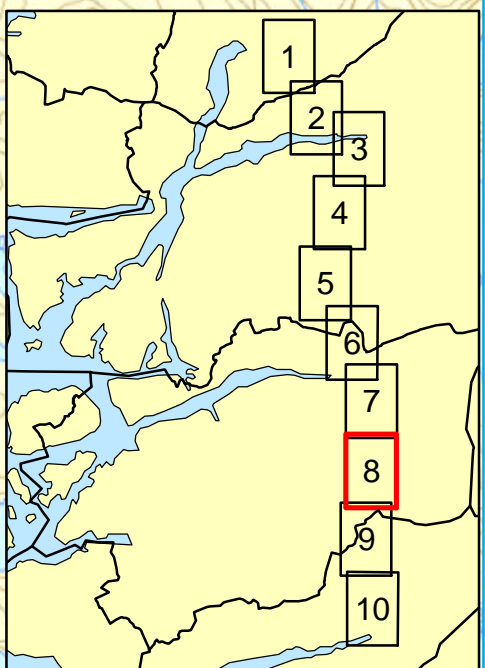
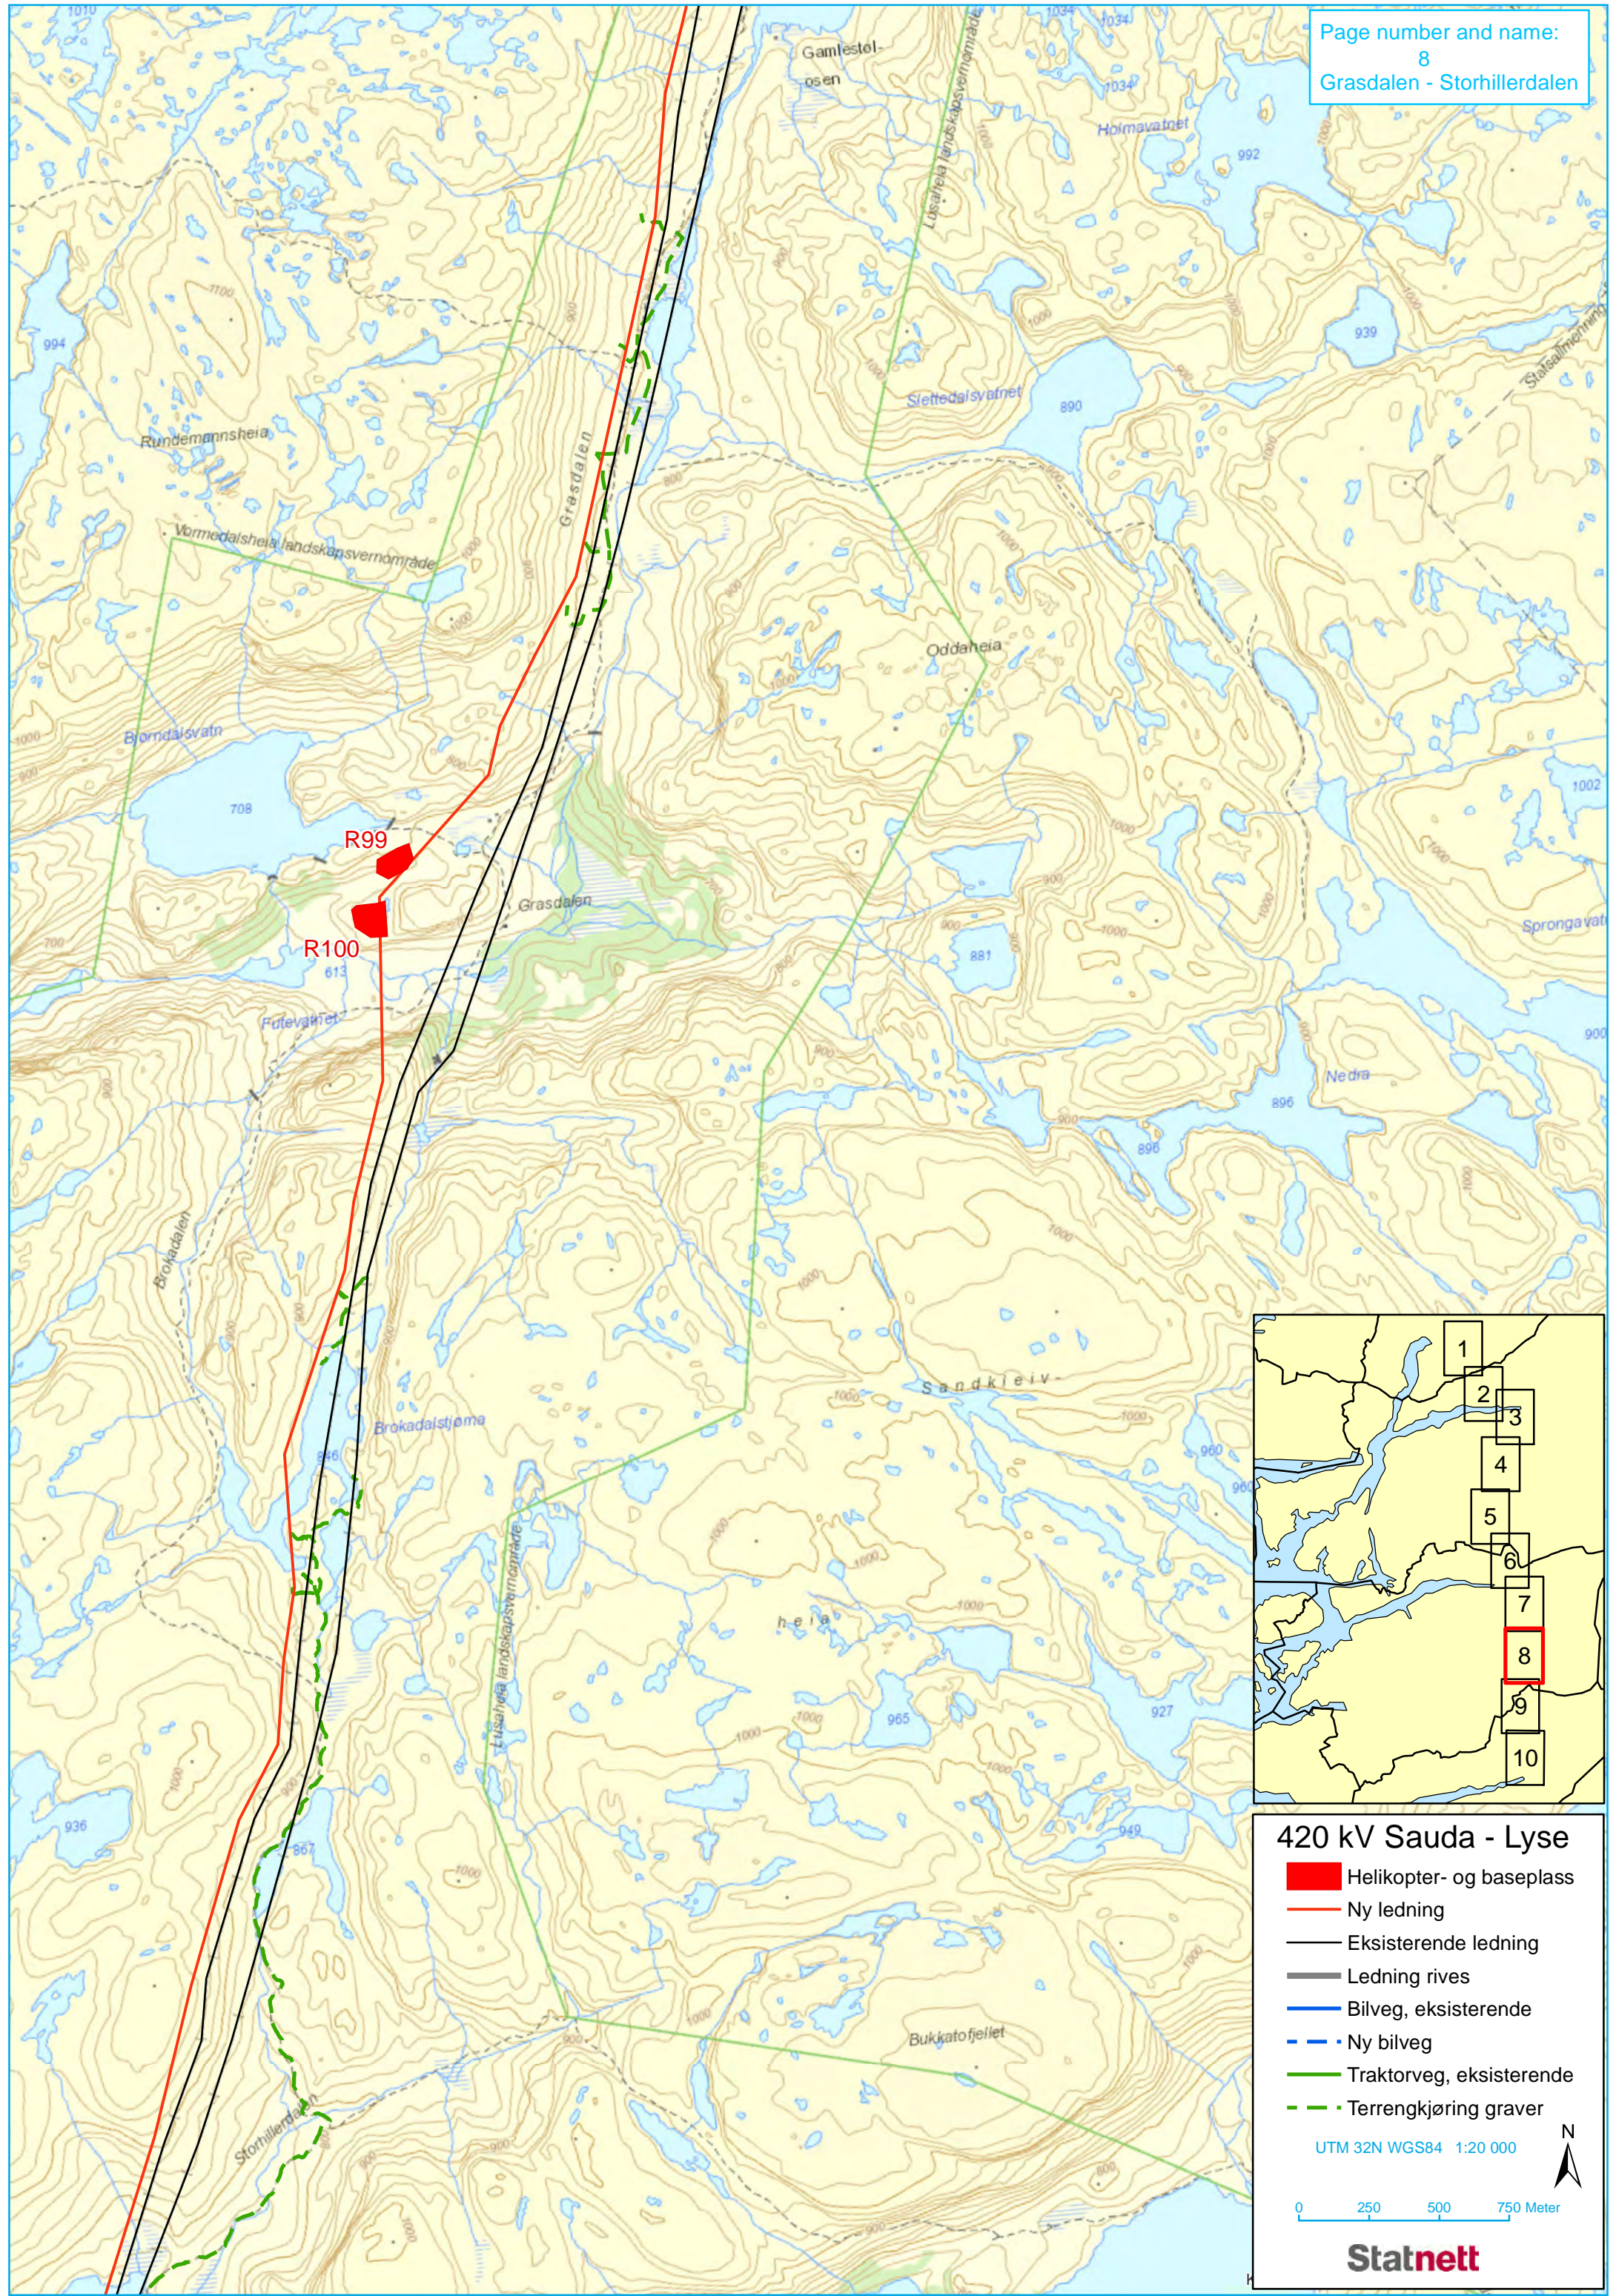


420 kV Saura - Lyse

-  Helikopter- og baseplass
-  Ny ledning
-  Eksisterende ledning
-  Ledning rives
-  Bilveg, eksisterende
-  Ny bilveg
-  Traktorveg, eksisterende
-  Terrengekjøring graver

UTM 32N WGS84 1:20 000



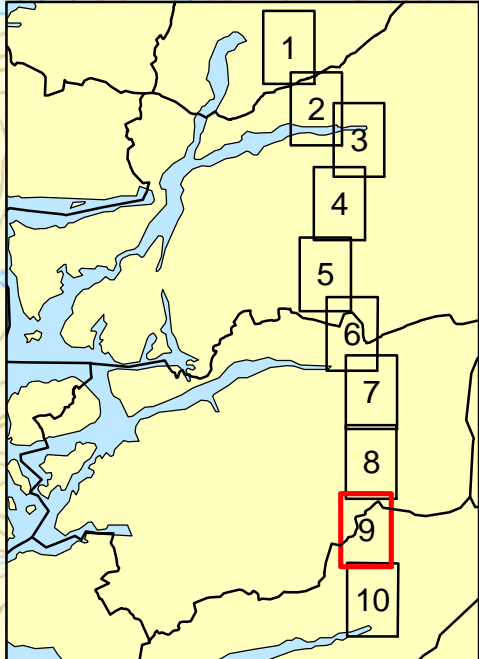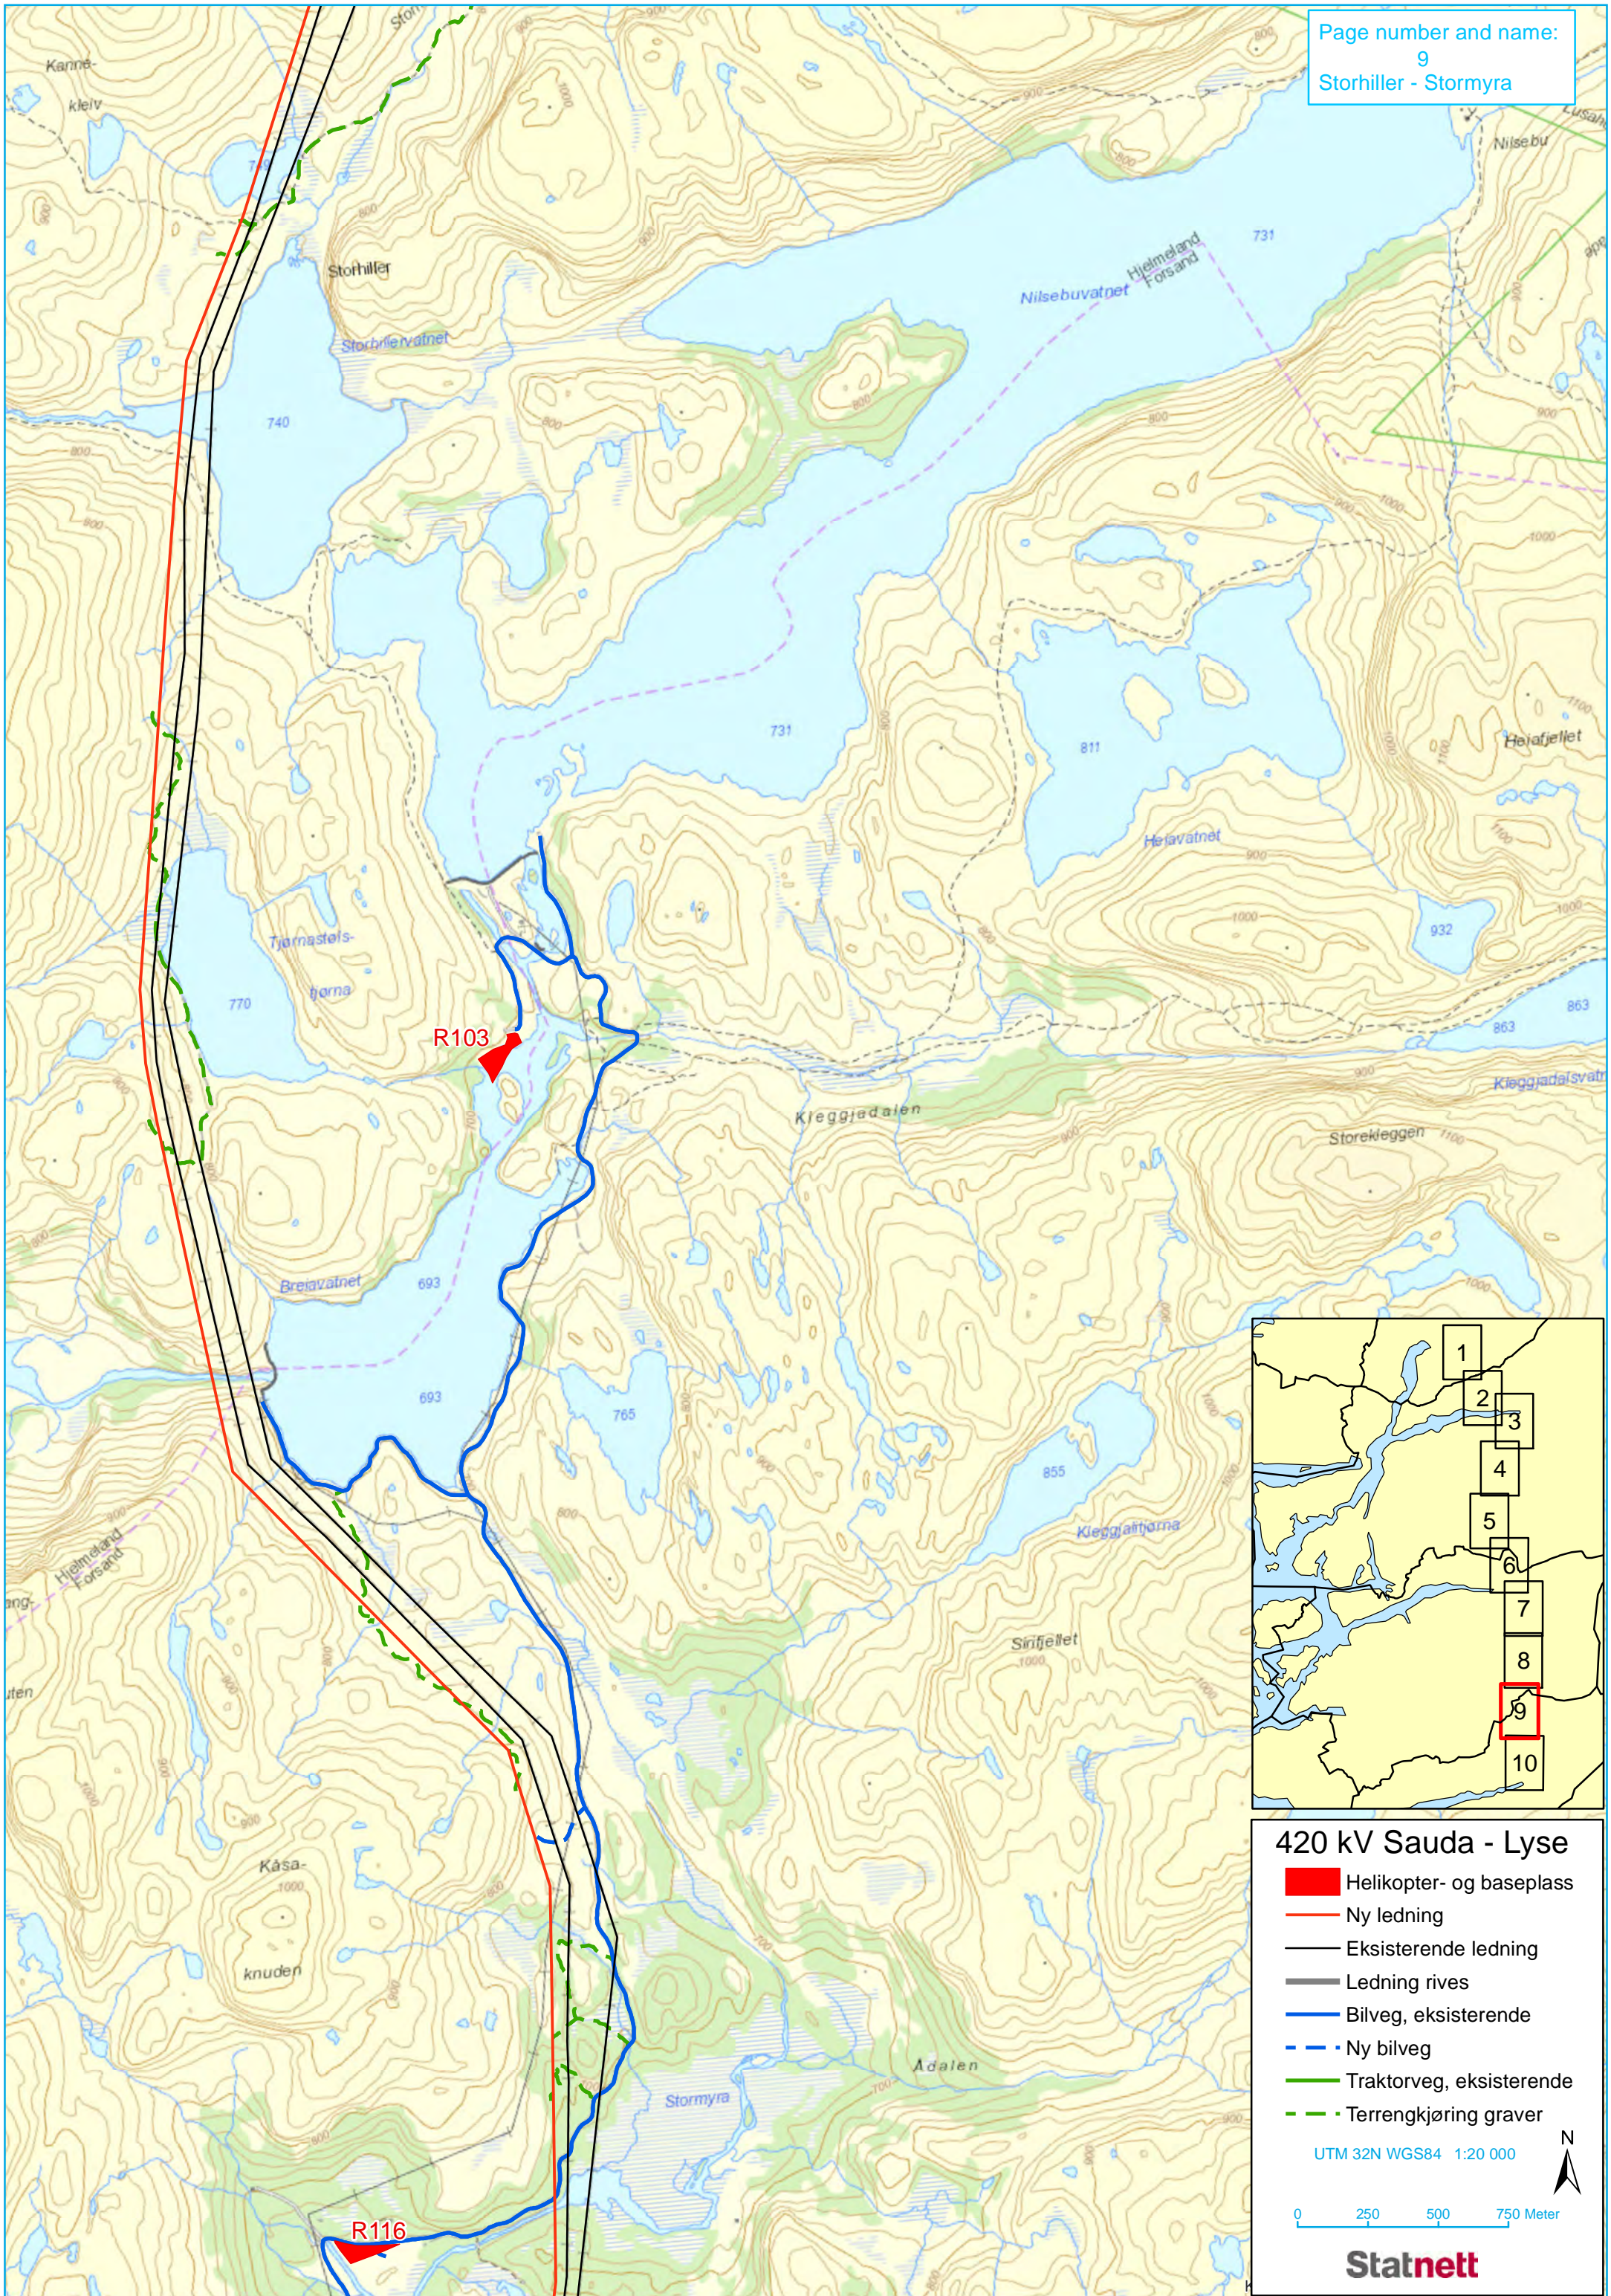



420 kV Suda - Lyse

- Helikopter- og baseplass
- Ny ledning
- Eksisterende ledning
- Ledning rives
- Bilveg, eksisterende
- - - Ny bilveg
- Traktorveg, eksisterende
- - - Terrengekjøring graver

UTM 32N WGS84 1:20 000

0 250 500 750 Meter

Statnett

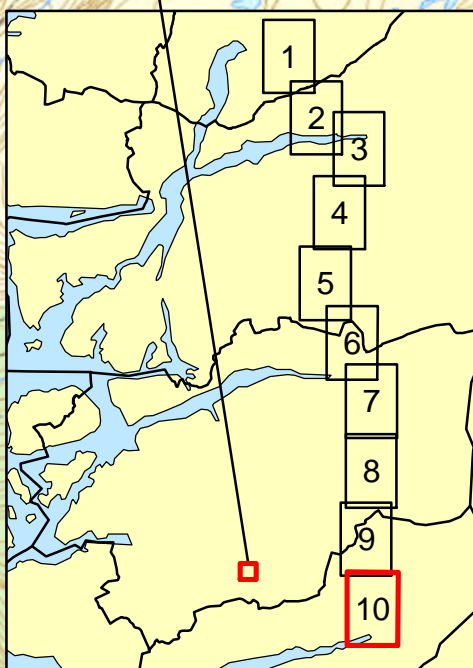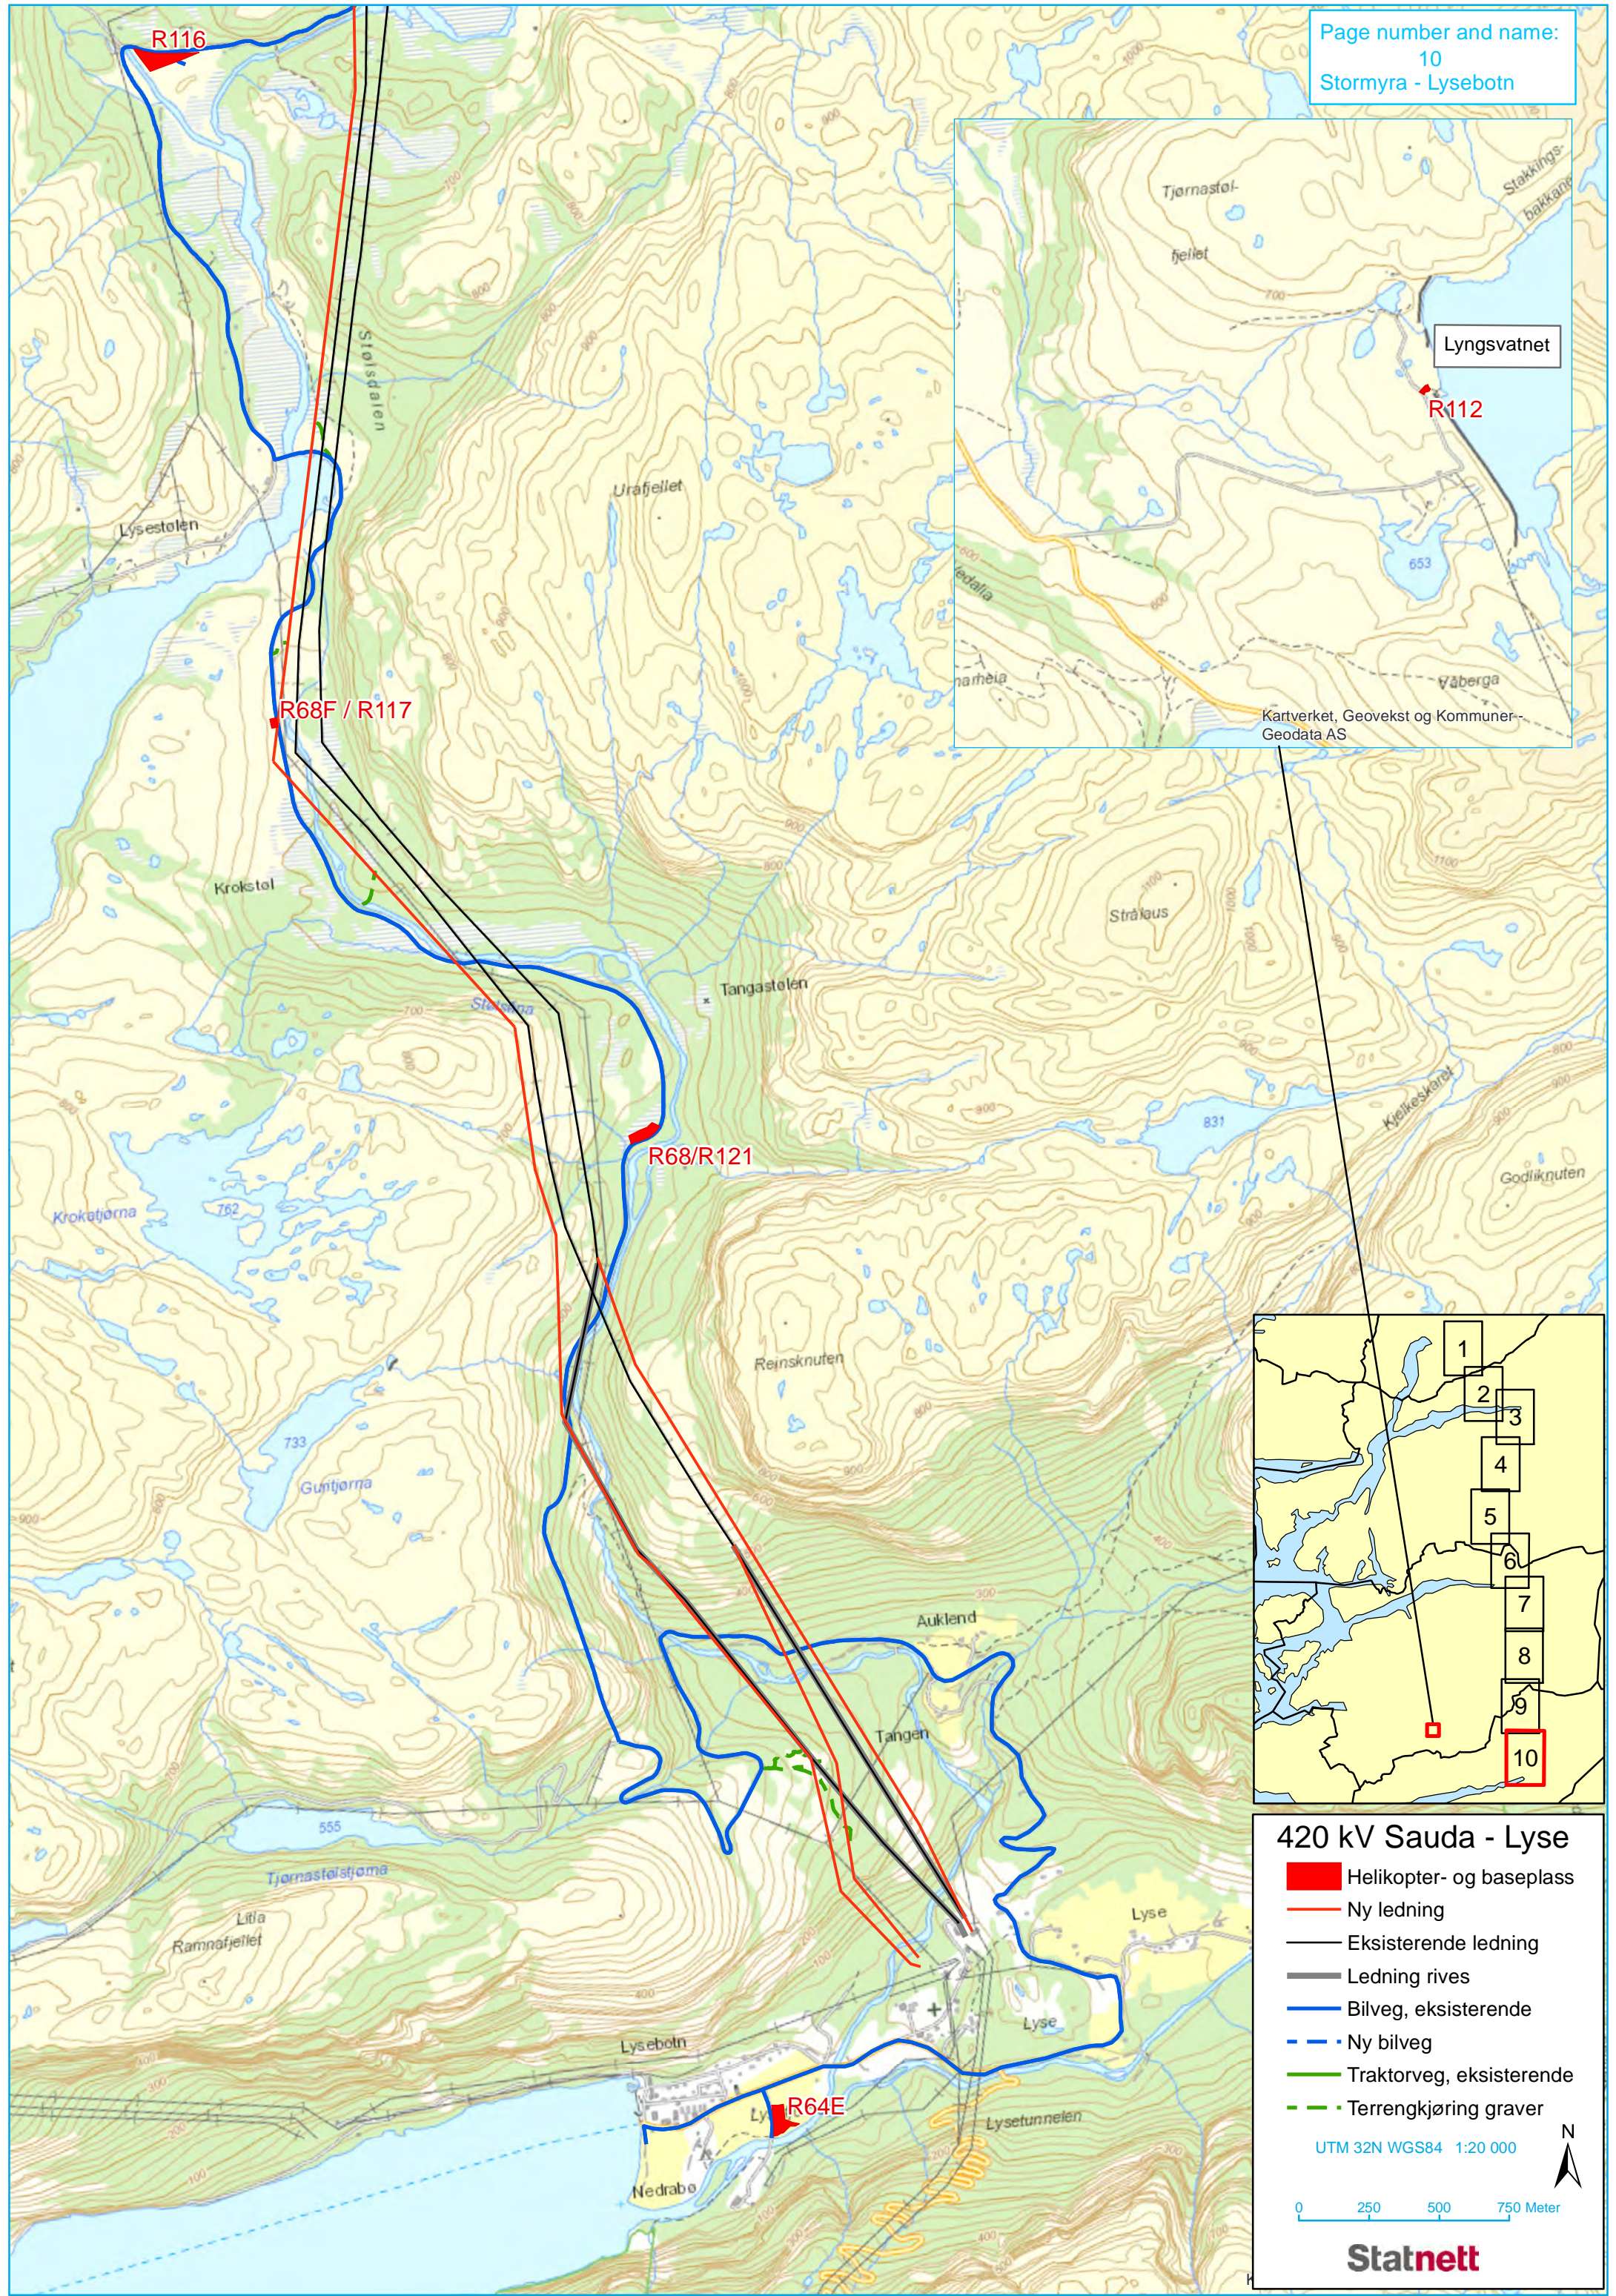

420 kV Suda - Lyse

- Helikopter- og baseplass
- Ny ledning
- Eksisterende ledning
- Ledning rives
- Bilveg, eksisterende
- - - Ny bilveg
- Traktorveg, eksisterende
- - - Terrengekjøring graver

UTM 32N WGS84 1:20 000

0 250 500 750 Meter

Statnett